


10/16/2008
PAGE 10

Title Sheet Primary Design
Plan and Profile

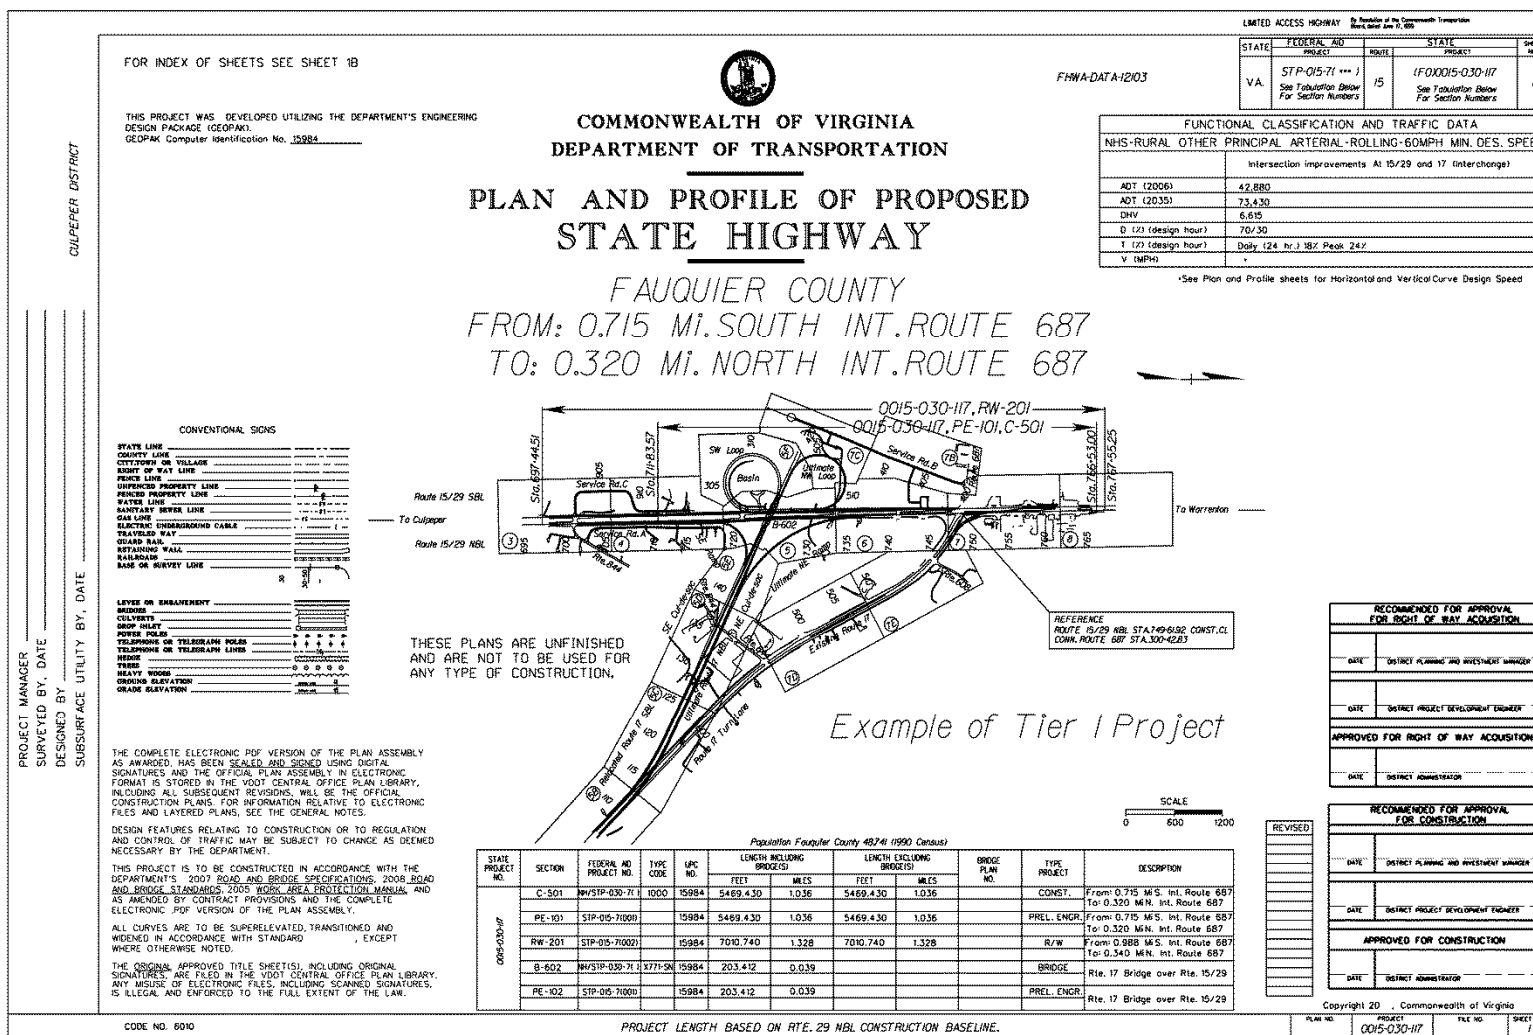

RECOMMENDED FOR APPROVAL FOR RIGHT OF WAY ACQUISITION

DATE: DISTRICT PLANNING AND INVESTMENT MANAGER

DATE: DISTRICT PROJECT DEVELOPMENT ENGINEER

APPROVED FOR RIGHT OF WAY ACQUISITION

DATE: DISTRICT ADMINISTRATION

RECOMMENDED FOR APPROVAL FOR CONSTRUCTION

DATE: DISTRICT PLANNING AND INVESTMENT MANAGER

DATE: DISTRICT PROJECT DEVELOPMENT ENGINEER

APPROVED FOR CONSTRUCTION

DATE: DISTRICT ADMINISTRATION

Copyright 20 , Commonwealth of Virginia

PLAN NO.	PROJECT	FILE NO.	SHEET NO.
	0015-030-117		1

FIGURE 2E-13 SAMPLE TITLE SHEET (PRIMARY DESIGN) TIER 1*

* Rev. 1/13