


**Figure 12-D**

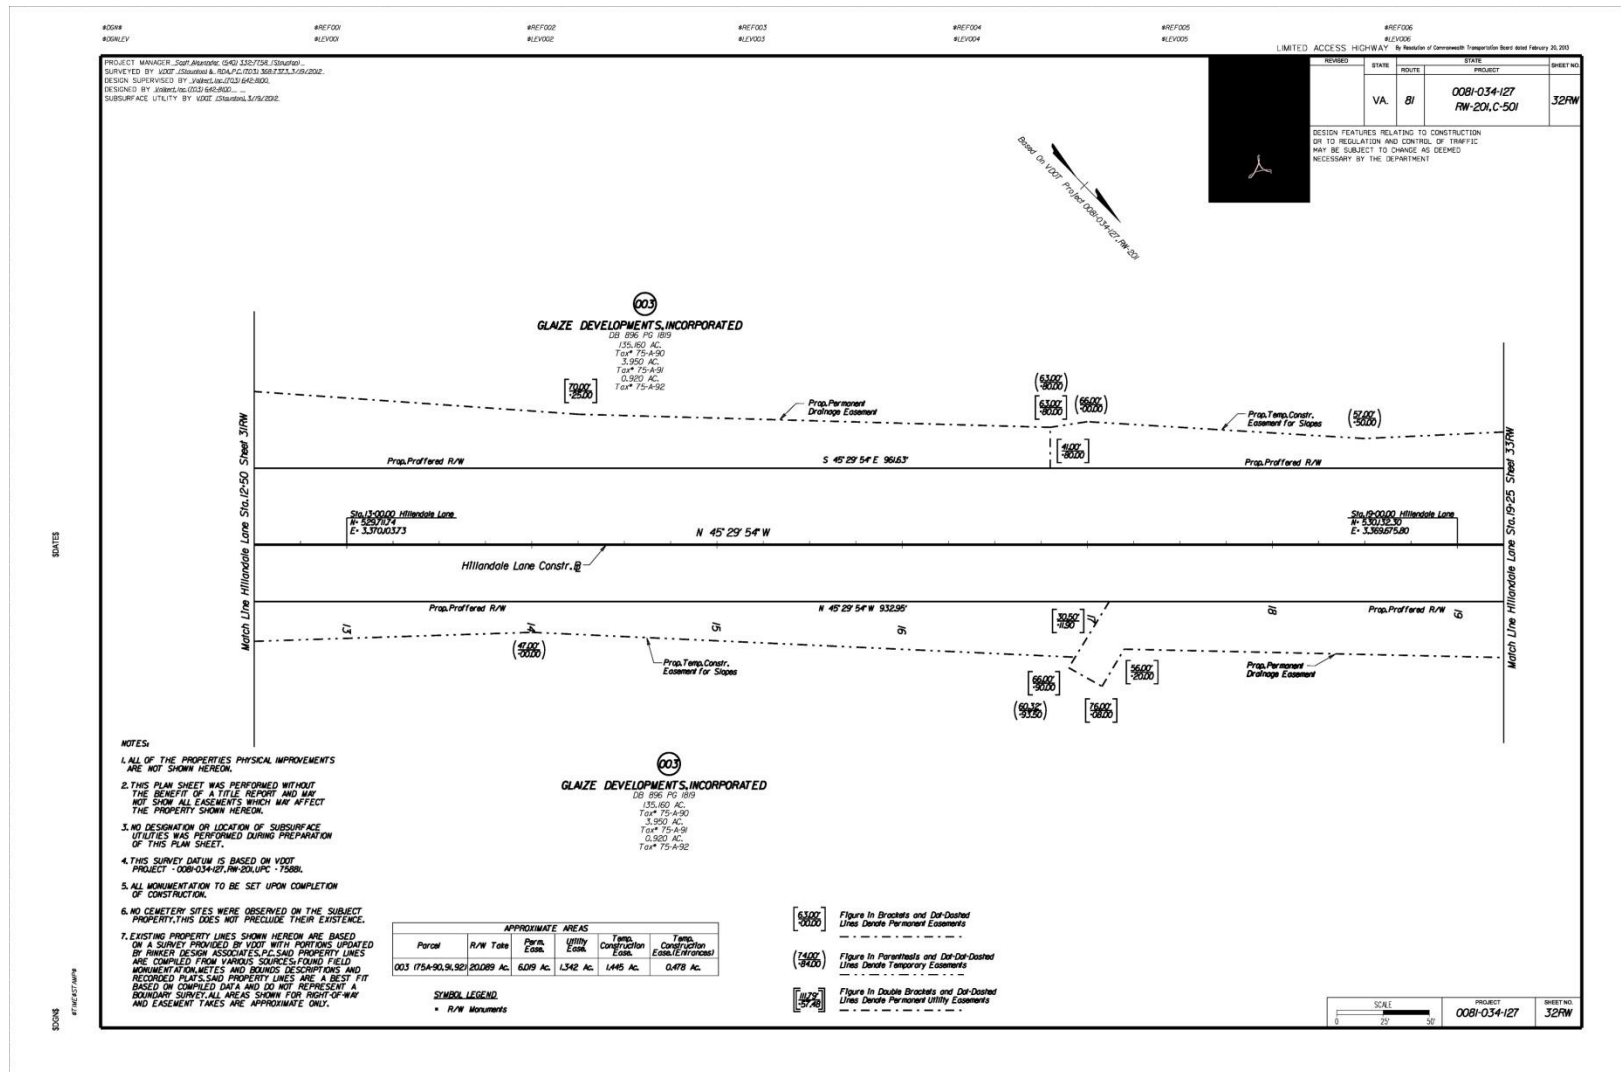

**Sample Right-of-Way Plan**