

PROJECT MANAGER _____
 SURVEYED BY _____
 DESIGN SUPERVISED BY _____
 DESIGNED BY _____


DESIGN FEATURES RELATING TO CONSTRUCTION OR TO REGULATION AND CONTROL OF TRAFFIC MAY BE SUBJECT TO CHANGE AS DEEMED NECESSARY BY THE DEPARTMENT

REVISED	STATE	FEDERAL AID	ROUTE	STATE	SHEET NO.
	VA.	PROJECT		PROJECT	

NOTES:

- TAPER DESIGN USED SHALL BE AS DIRECTED BY THE ENGINEER.
- TAPER OPENINGS SHALL BE AS FOLLOWS:
 150' IF T ≤ 150'
 T IF T > 150'
 OR AS DIRECTED BY THE ENGINEER
- TURN LANE ARROWS SHALL BE IN ACCORDANCE WITH PM-3 & PM-4


PM-5

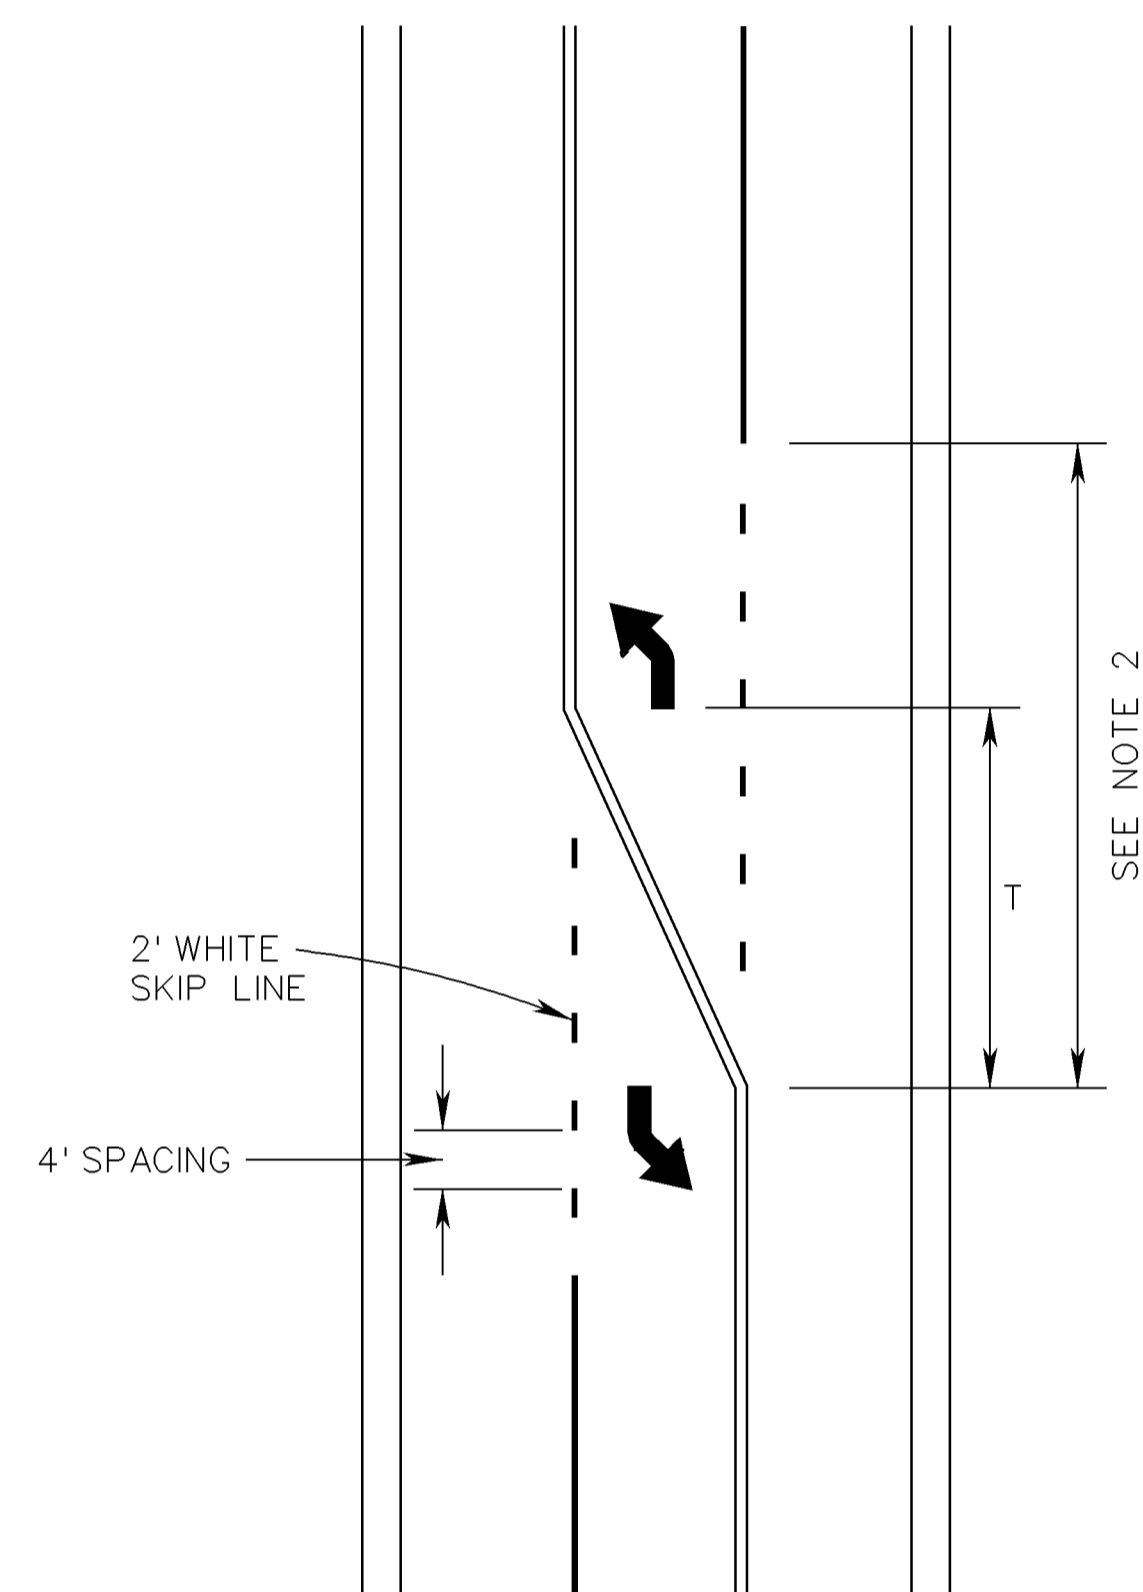

WITHOUT NEUTRAL ZONE

TAPER LENGTH (T) TABLE

SPEED	TAPER	TURN LANE WIDTH		
		10 FT	11 FT	12 FT
≤ 30 MPH	8:1	80'	90'	100'
> 30 MPH	15:1	150'	175'	200'

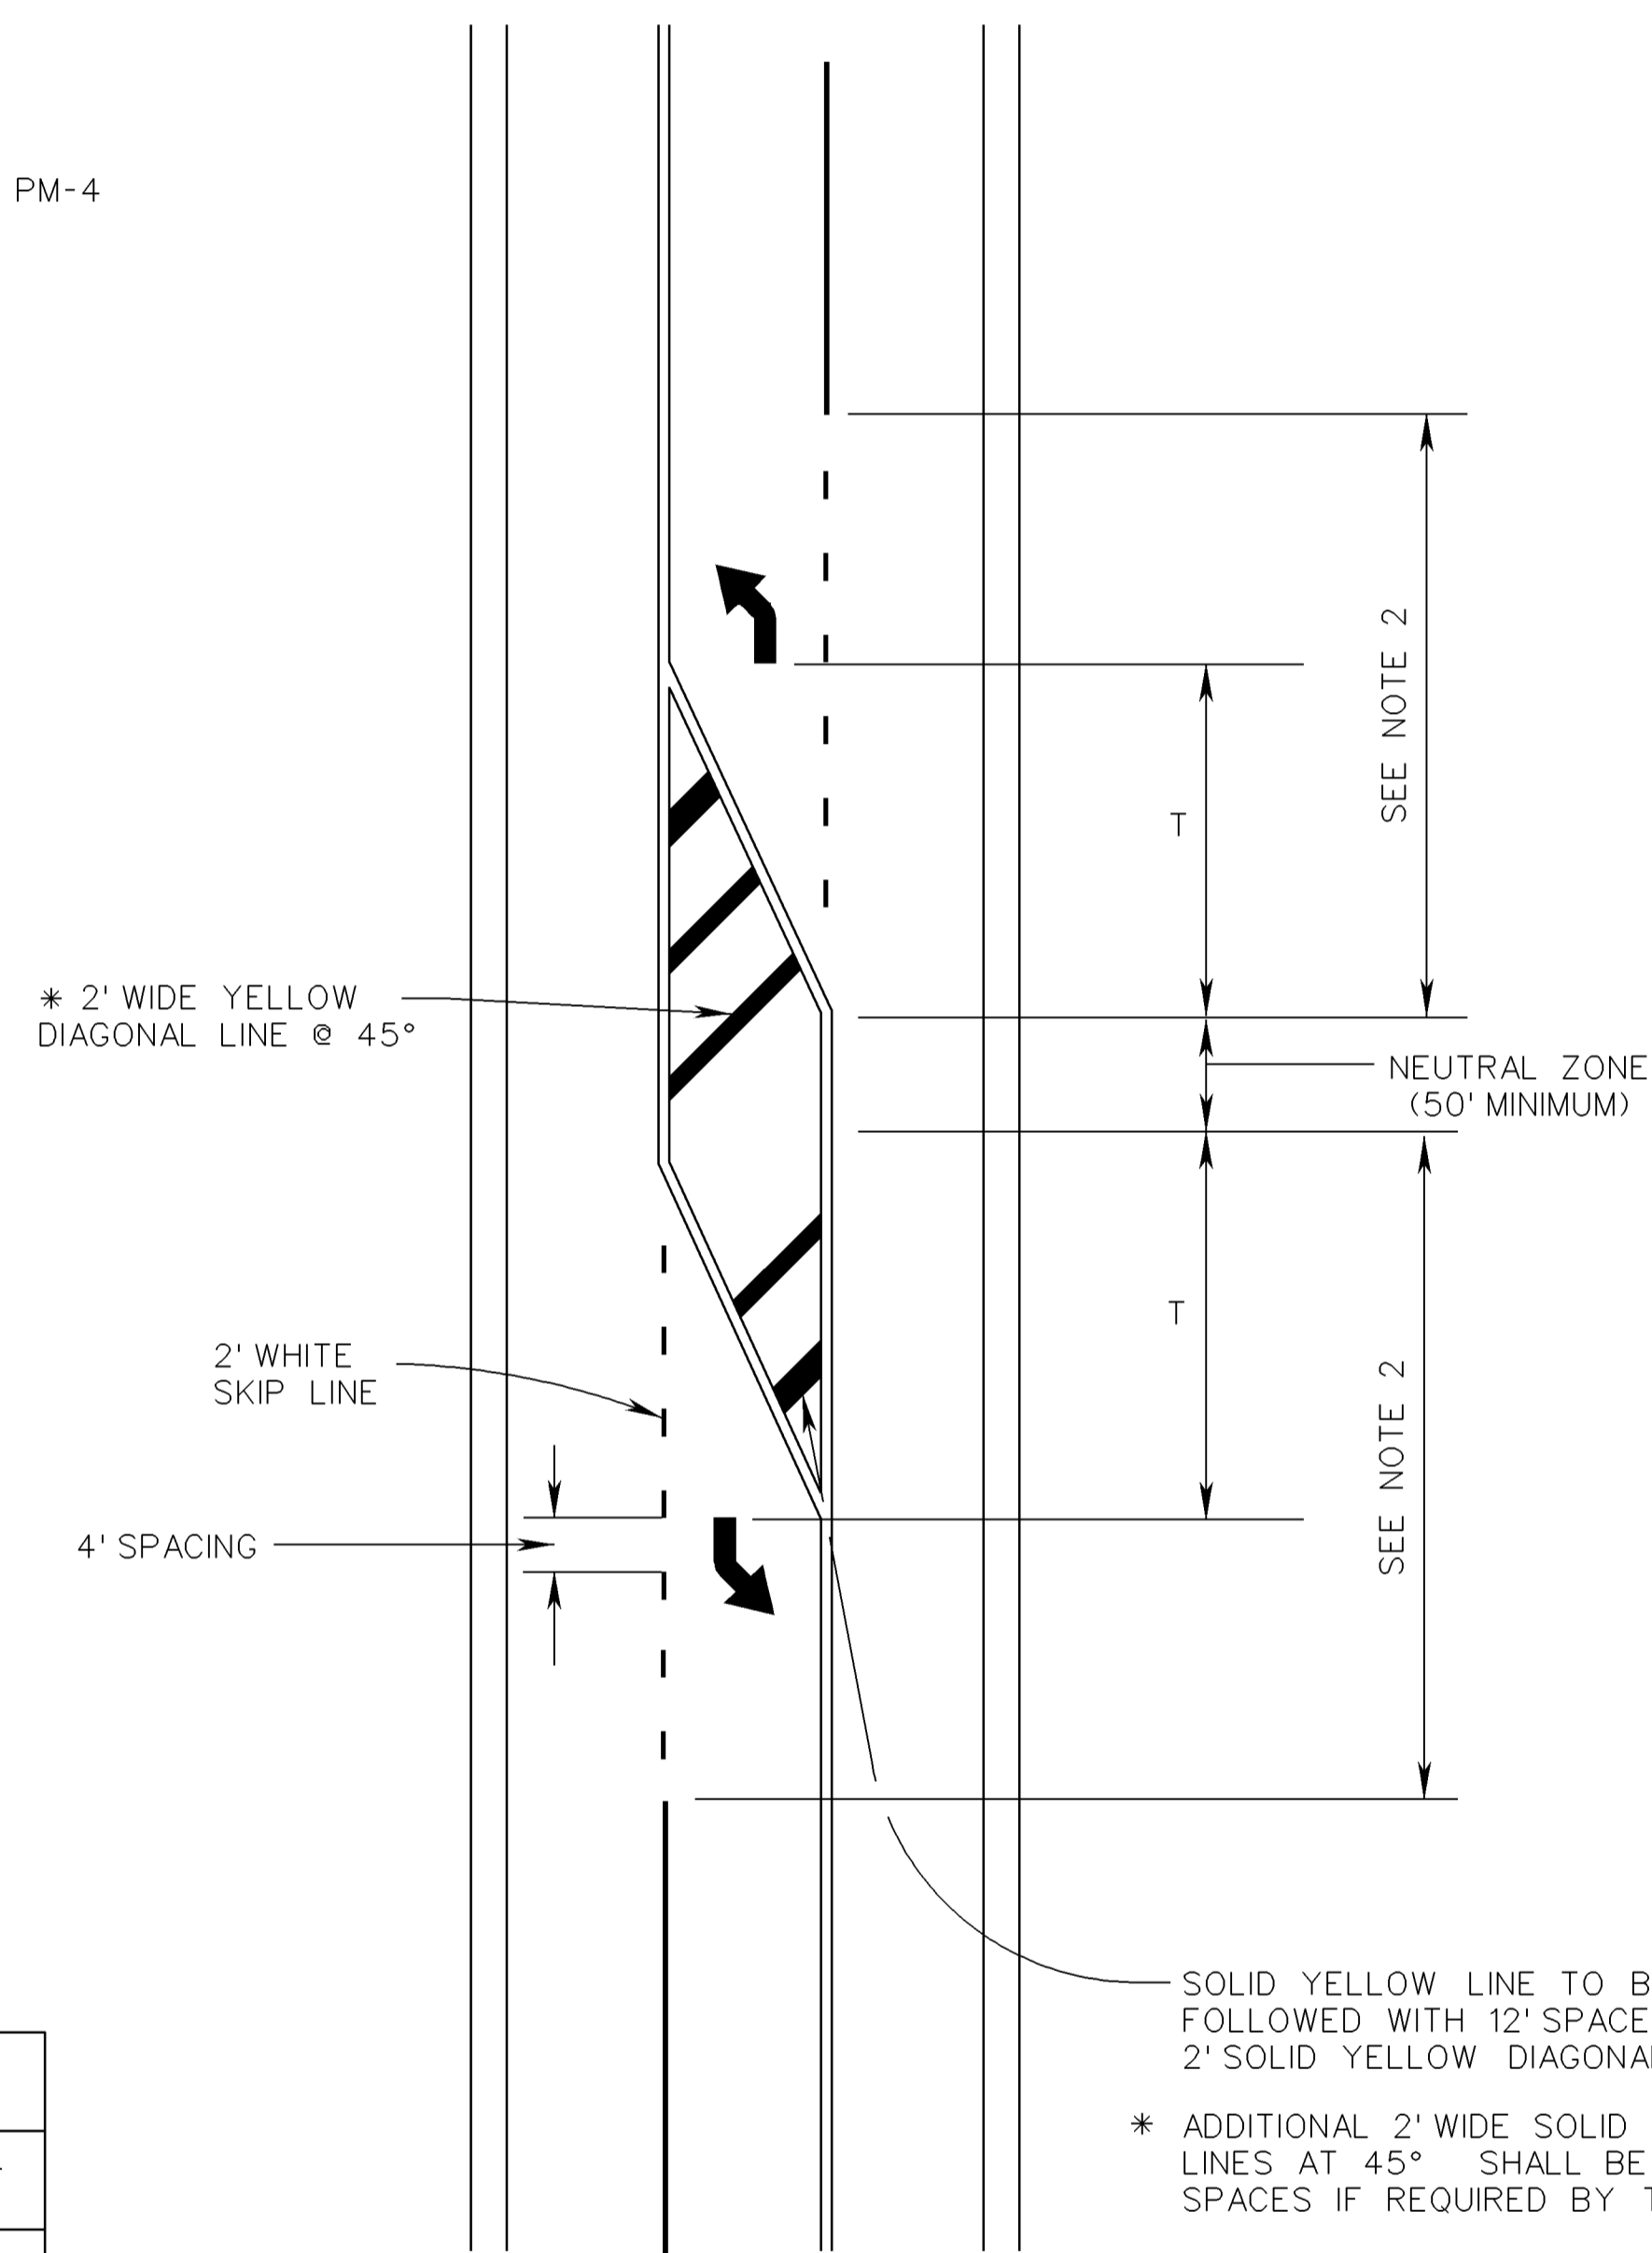

WITH NEUTRAL ZONE

SPECIFICATION REFERENCE	704		TYPICAL PAVEMENT MARKING LEFT TURN PAVEMENT MARKED MEDIAN VIRGINIA DEPARTMENT OF TRANSPORTATION		VDOT ROAD AND BRIDGE STANDARDS	
					REVISION DATE 04/09	SHEET 1 OF 1 1330.50