




INTERCHANGE EXIT

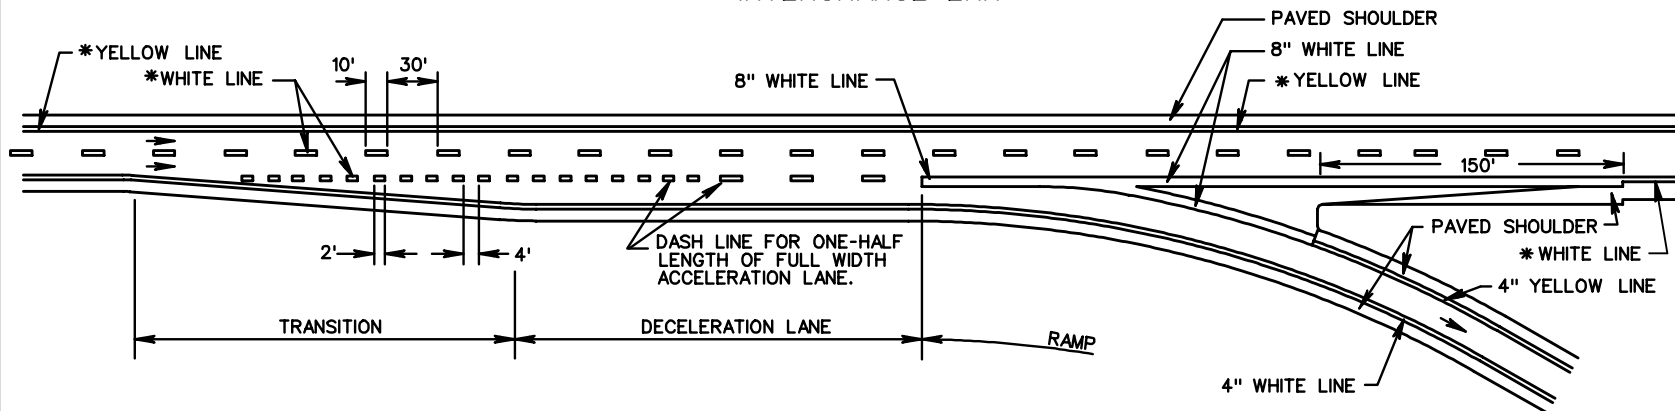

INTERCHANGE ENTRANCE

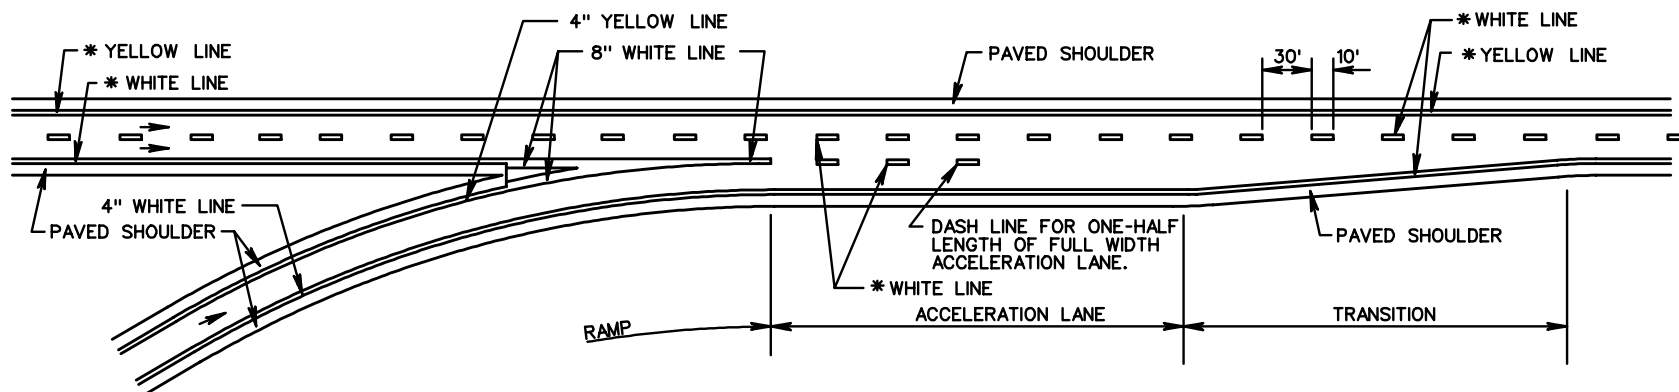

GORE AREA HATCHING OPTIONAL

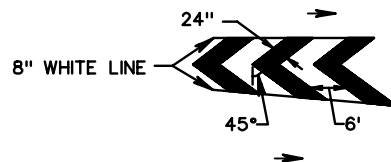

NOTES:

ALL PAVEMENT MARKINGS SHALL BE INSTALLED IN ACCORDANCE WITH THE MUTCD.

* THE PAVEMENT MARKING FOR THE MAINLINE OF INTERSTATE HIGHWAYS SHALL BE 6" WIDE; ALL OTHER HIGHWAYS THE PAVEMENT MARKING SHALL BE 4" WIDE UNLESS OTHERWISE NOTED ON THE PLANS.

SPECIFICATION REFERENCE

704

TYPICAL PAVEMENT MARKING INTERCHANGE

VIRGINIA DEPARTMENT OF TRANSPORTATION

VDOT

ROAD AND BRIDGE STANDARDS

REVISION DATE

SHEET 1 OF 1

1330.10