


**Note:**

METHOD USED SHALL BE AS DIRECTED BY THE ENGINEER.

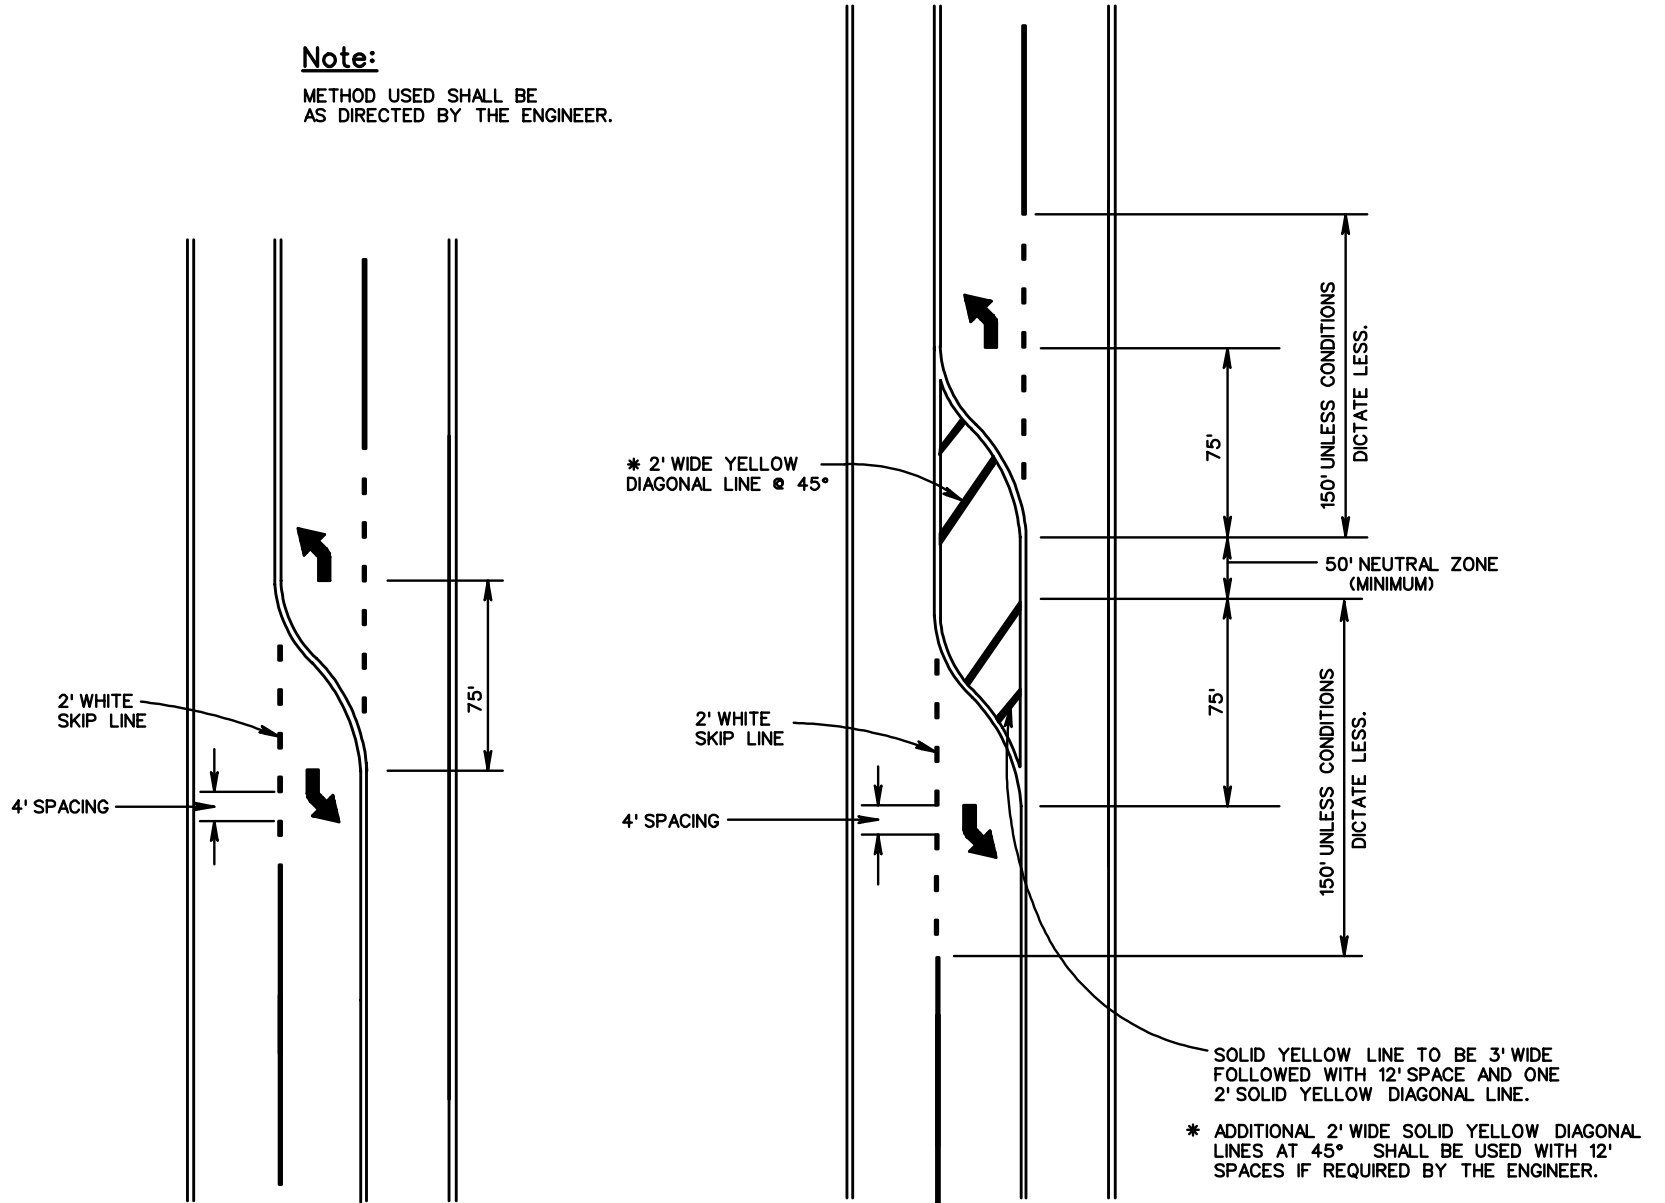

SPECIFICATION REFERENCE

704

**TYPICAL PAVEMENT MARKING  
LEFT TURN PAVEMENT MARKED MEDIAN**

VIRGINIA DEPARTMENT OF TRANSPORTATION

**VDOT**

ROAD AND BRIDGE STANDARDS

REVISION DATE

SHEET 1 OF 1

1330.50