



PLAN VIEW

(45° BEVELED SLOTS NOT SHOWN FOR CLARITY)

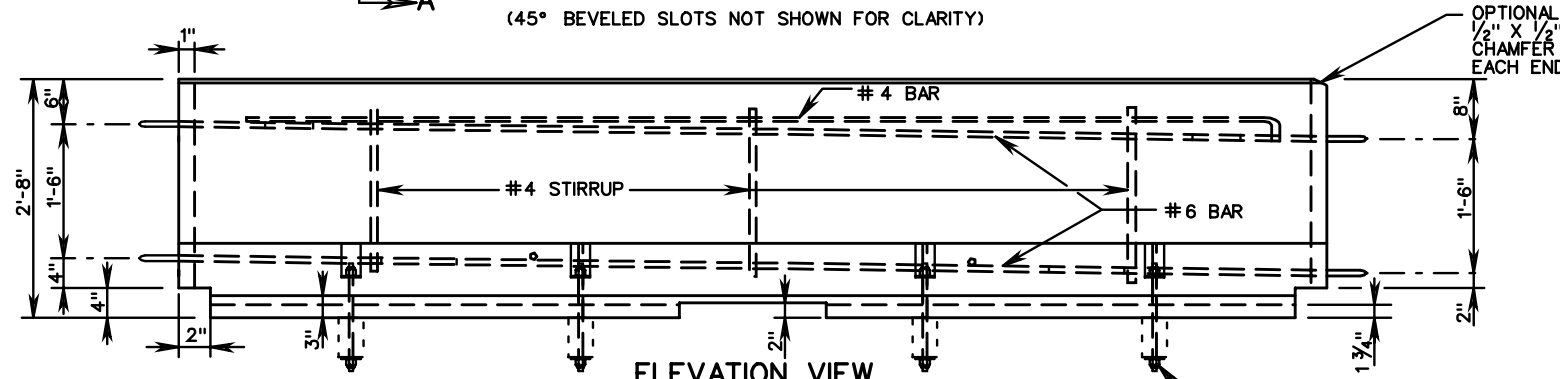


ELEVATION VIEW


(45° BEVELED SLOTS NOT SHOWN FOR CLARITY)

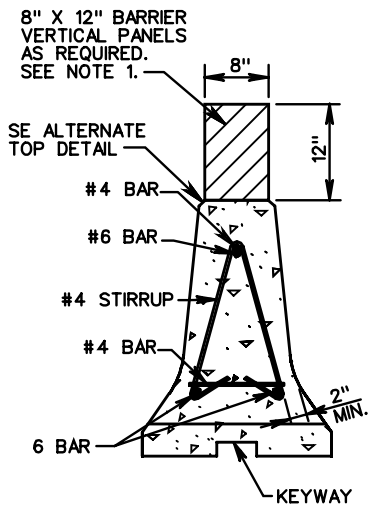


SECTION A-A

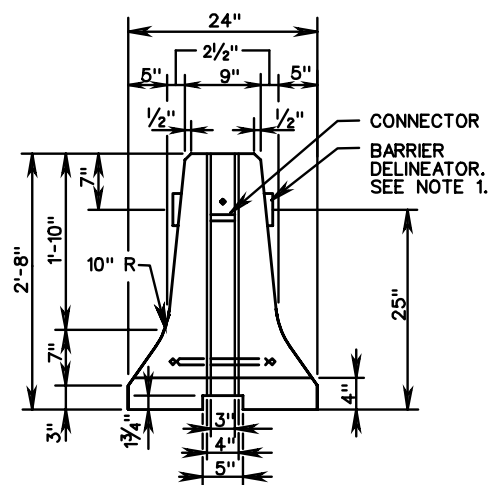

END VIEW

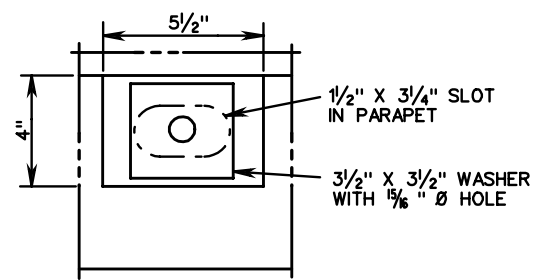

ALTERNATE SLOT DETAIL

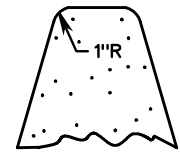

ALTERNATE TOP

| | |
|---------------------------|---------------|
| VDOT | |
| ROAD AND BRIDGE STANDARDS | |
| SHEET 1 OF 3 | REVISION DATE |
| 502.13 | |

**TRAFFIC BARRIER SERVICE CONCRETE PARAPET
 (DOUBLE FACE)**
 (FOR TEMPORARY INSTALLATION ON BRIDGE DECK EXTERIOR)
 VIRGINIA DEPARTMENT OF TRANSPORTATION

| |
|----------------------------|
| SPECIFICATION REFERENCE |
| 105 512 |