
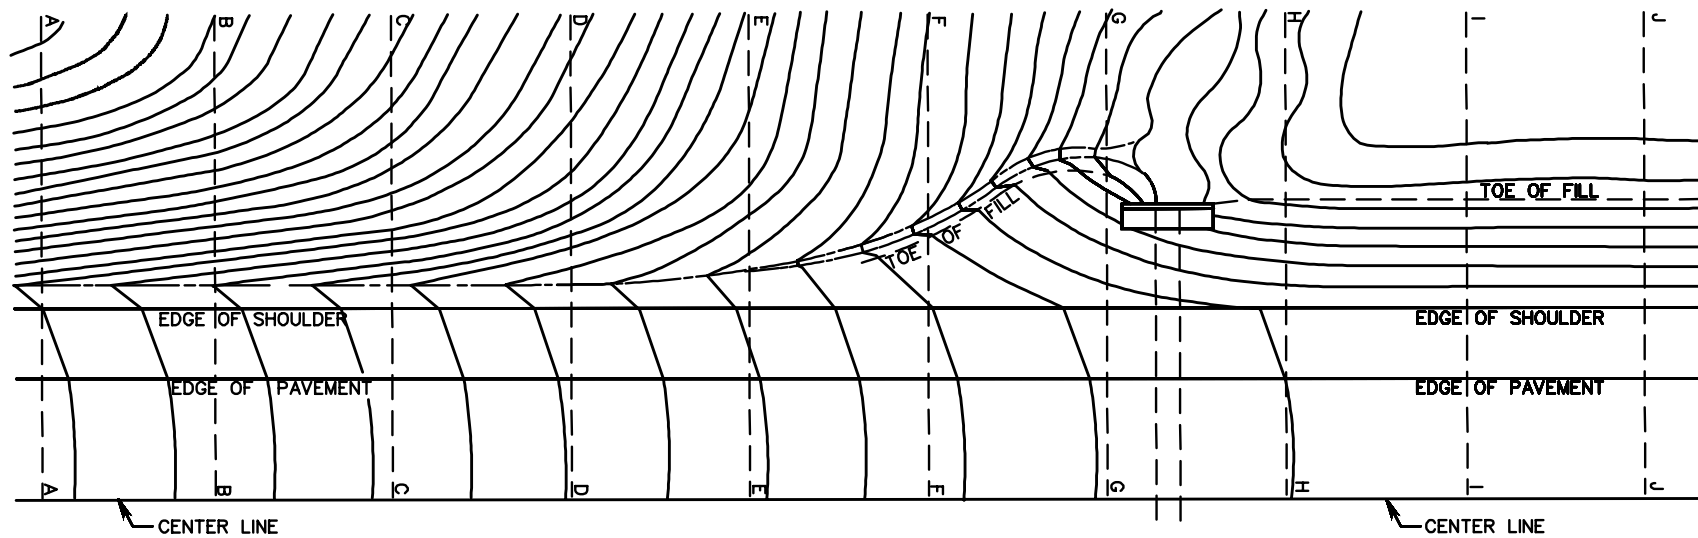


SUGGESTIONS FOR GRADING SIDE SLOPES AND ROADWAYS TO FIT VARIOUS CONDITIONS

APPLICABLE TO ALL SLOPES AND SLOPE STANDARDS

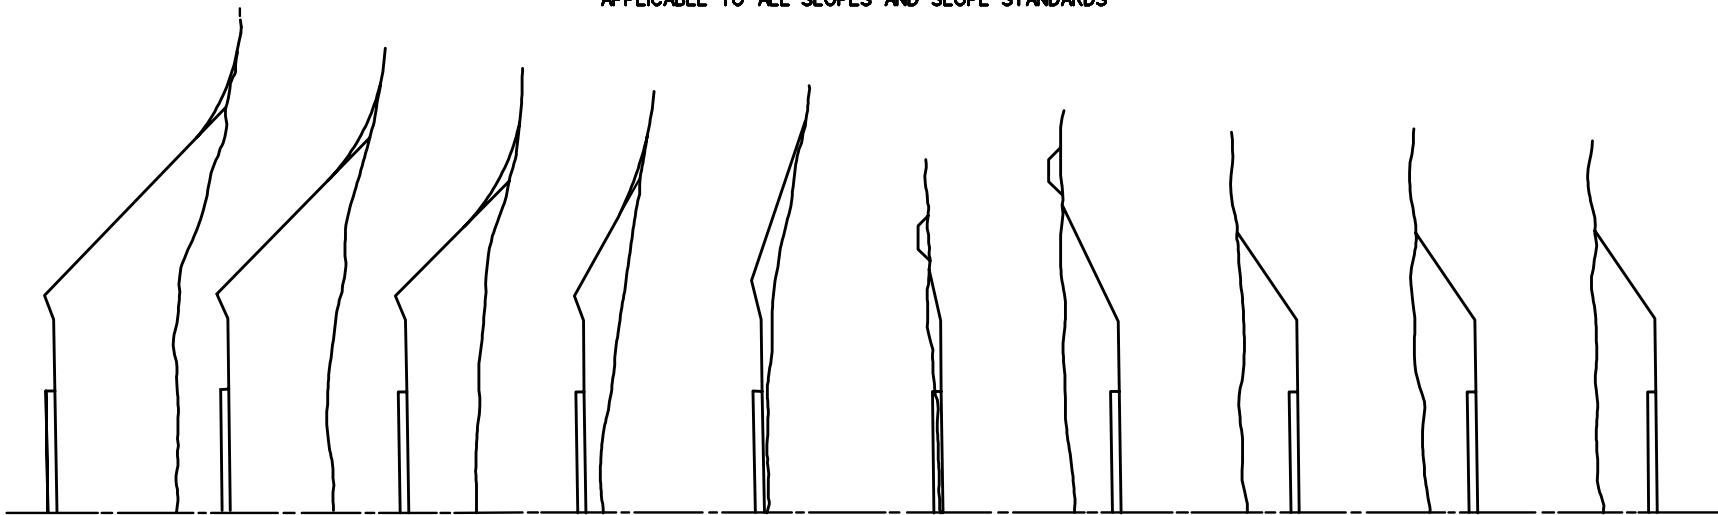

ROAD AND BRIDGE STANDARDS

SHEET 1 OF 1

REVISION DATE

701.02

SUGGESTED DRAINAGE TREATMENT

(AT BEGINNING OF FILLS)

VIRGINIA DEPARTMENT OF TRANSPORTATION

SPECIFICATION REFERENCE

303