




INTERCHANGE EXIT

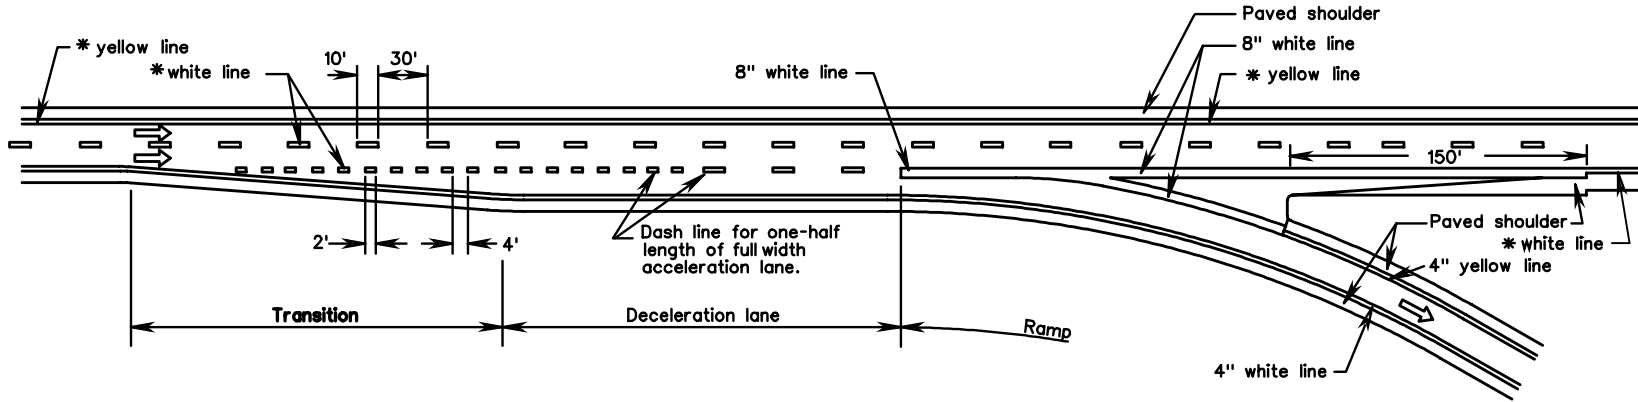


INTERCHANGE ENTRANCE

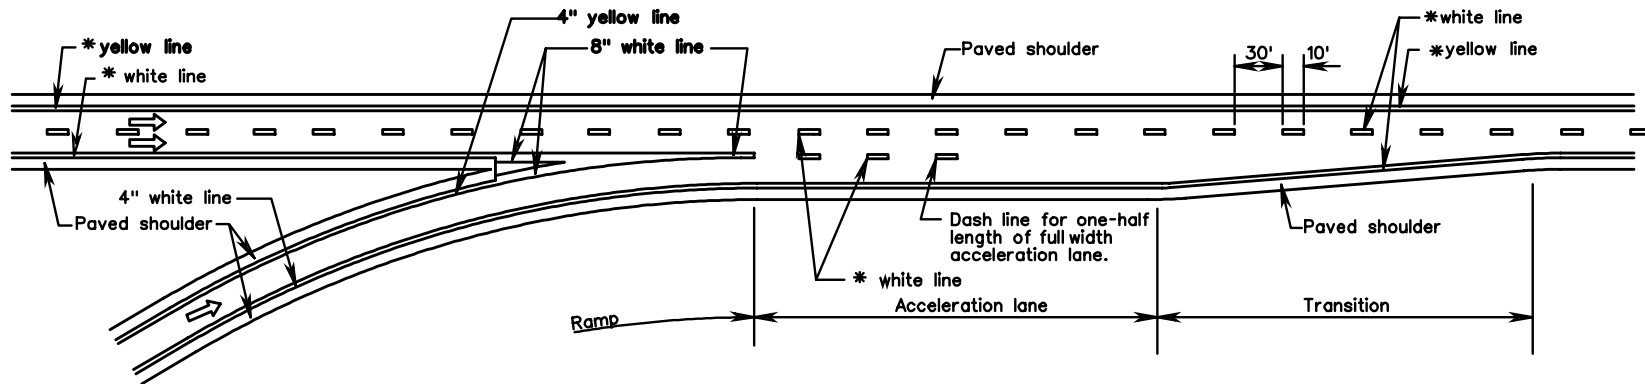

GORE AREA HATCHING OPTIONAL

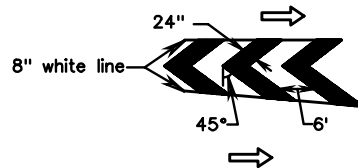

LATERAL PLACEMENT FOR PAVEMENT LINE MARKING ON HYDRAULIC CEMENT CONCRETE

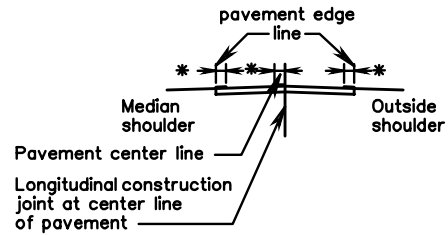

Notes:

Place pavement center line marking on center line of bituminous surface.

All pavement markings shall be installed in accordance with the MUTCD.

* The pavement marking for the mainline of Interstate Highways shall be 6" wide; all other highways the pavement marking shall be 4" wide unless otherwise noted on the plans.

TYPICAL PAVEMENT MARKING DETAILS