
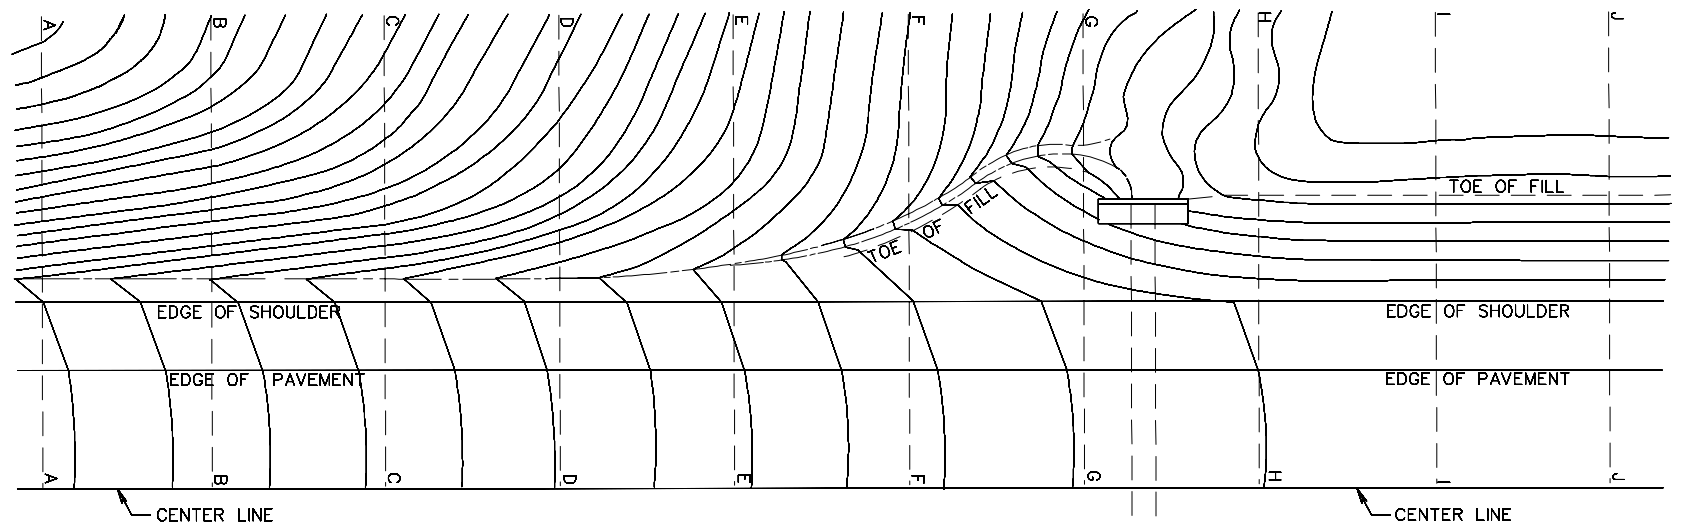


# SUGGESTIONS FOR GRADING SIDE SLOPES AND ROADWAYS TO FIT VARIOUS CONDITIONS

APPLICABLE TO ALL SLOPES AND SLOPE STANDARDS

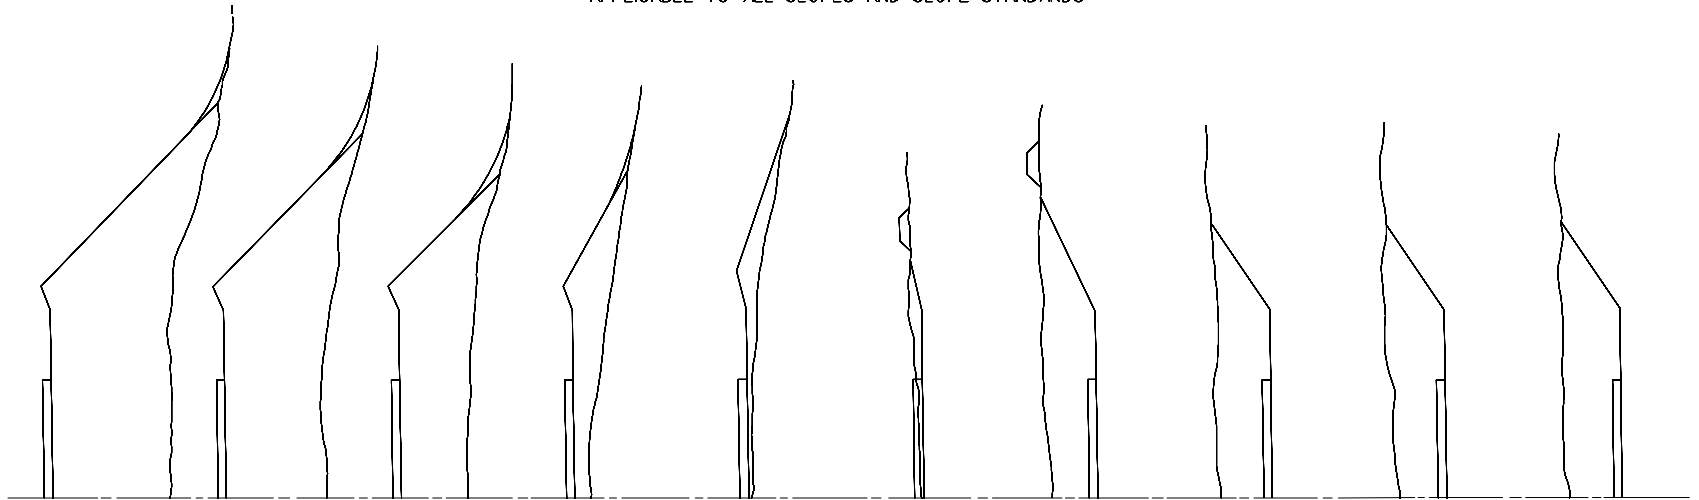

SPECIFICATION  
REFERENCE

303

## SUGGESTED DRAINAGE TREATMENT AT BEGINNING OF FILLS

VIRGINIA DEPARTMENT OF TRANSPORTATION