
## VIDOT Virginia Department of Transportation

## Sheet Title Project Title

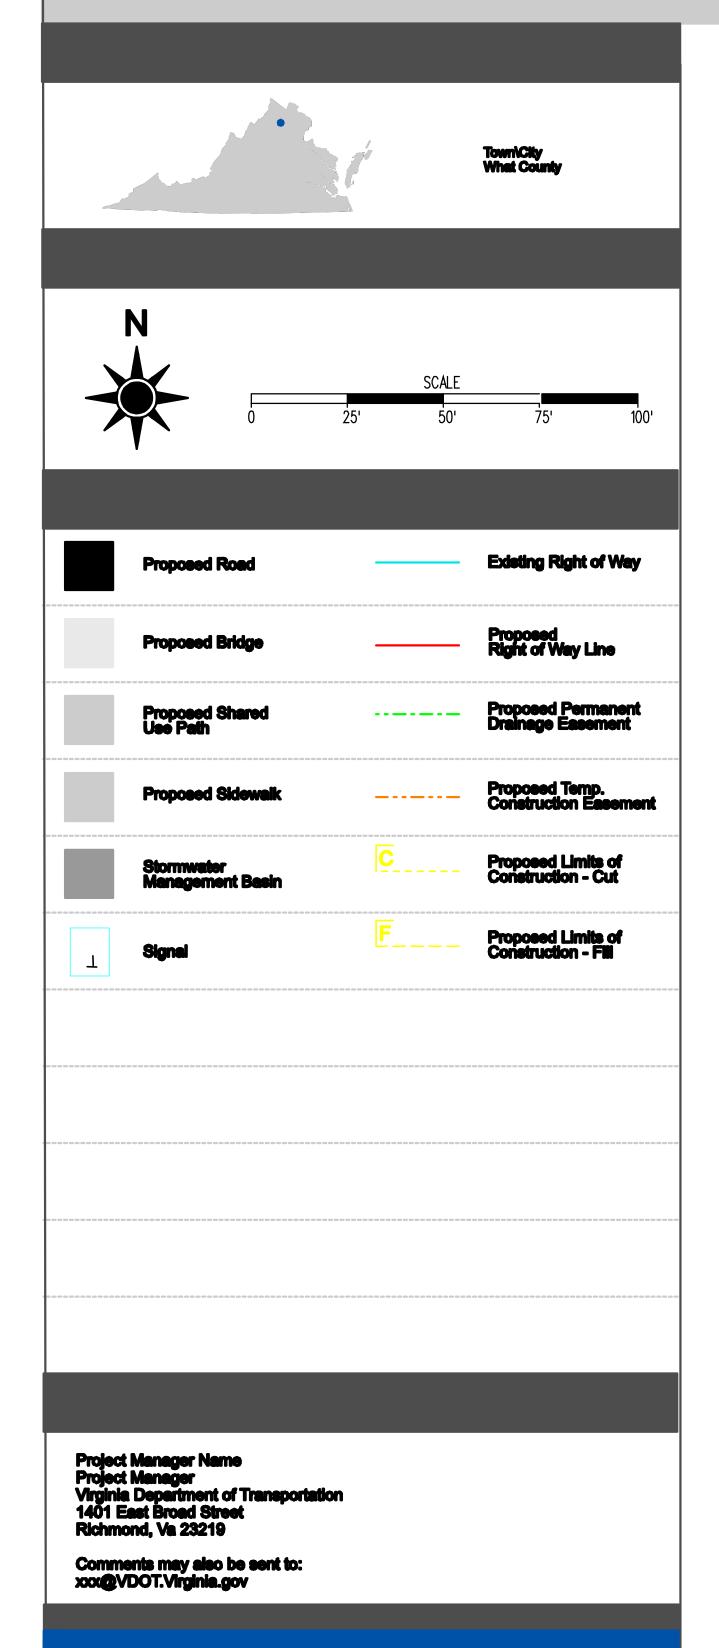

Project Name City/Town, Virginia

State Project Number UPC xxxxx Federal Project Number

These plans are unfinished and unapproved and are not to be used for any type of construction or the acquisition of right of way. Additional easements for utility relocations may be required beyond the propposed right-of-way shown on these

