

SURVEYED BY _____
 SUPERVISED BY _____
 DESIGNED BY _____


DESIGN FEATURES RELATING TO CONSTRUCTION OR TO REGULATION AND CONTROL OF TRAFFIC MAY BE SUBJECT TO CHANGE AS DEEMED NECESSARY BY THE DEPARTMENT

REVISED	FHWA REGION	STATE	FEDERAL AID		STATE		SHEET NO.
			PROJECT	ROUTE	PROJECT		

EXAMPLE OF TYPICAL REST AREA SIGNING

Section VI - Rest Areas, Park & Ride Facilities & Commuter Lots

Appendix VIA-1

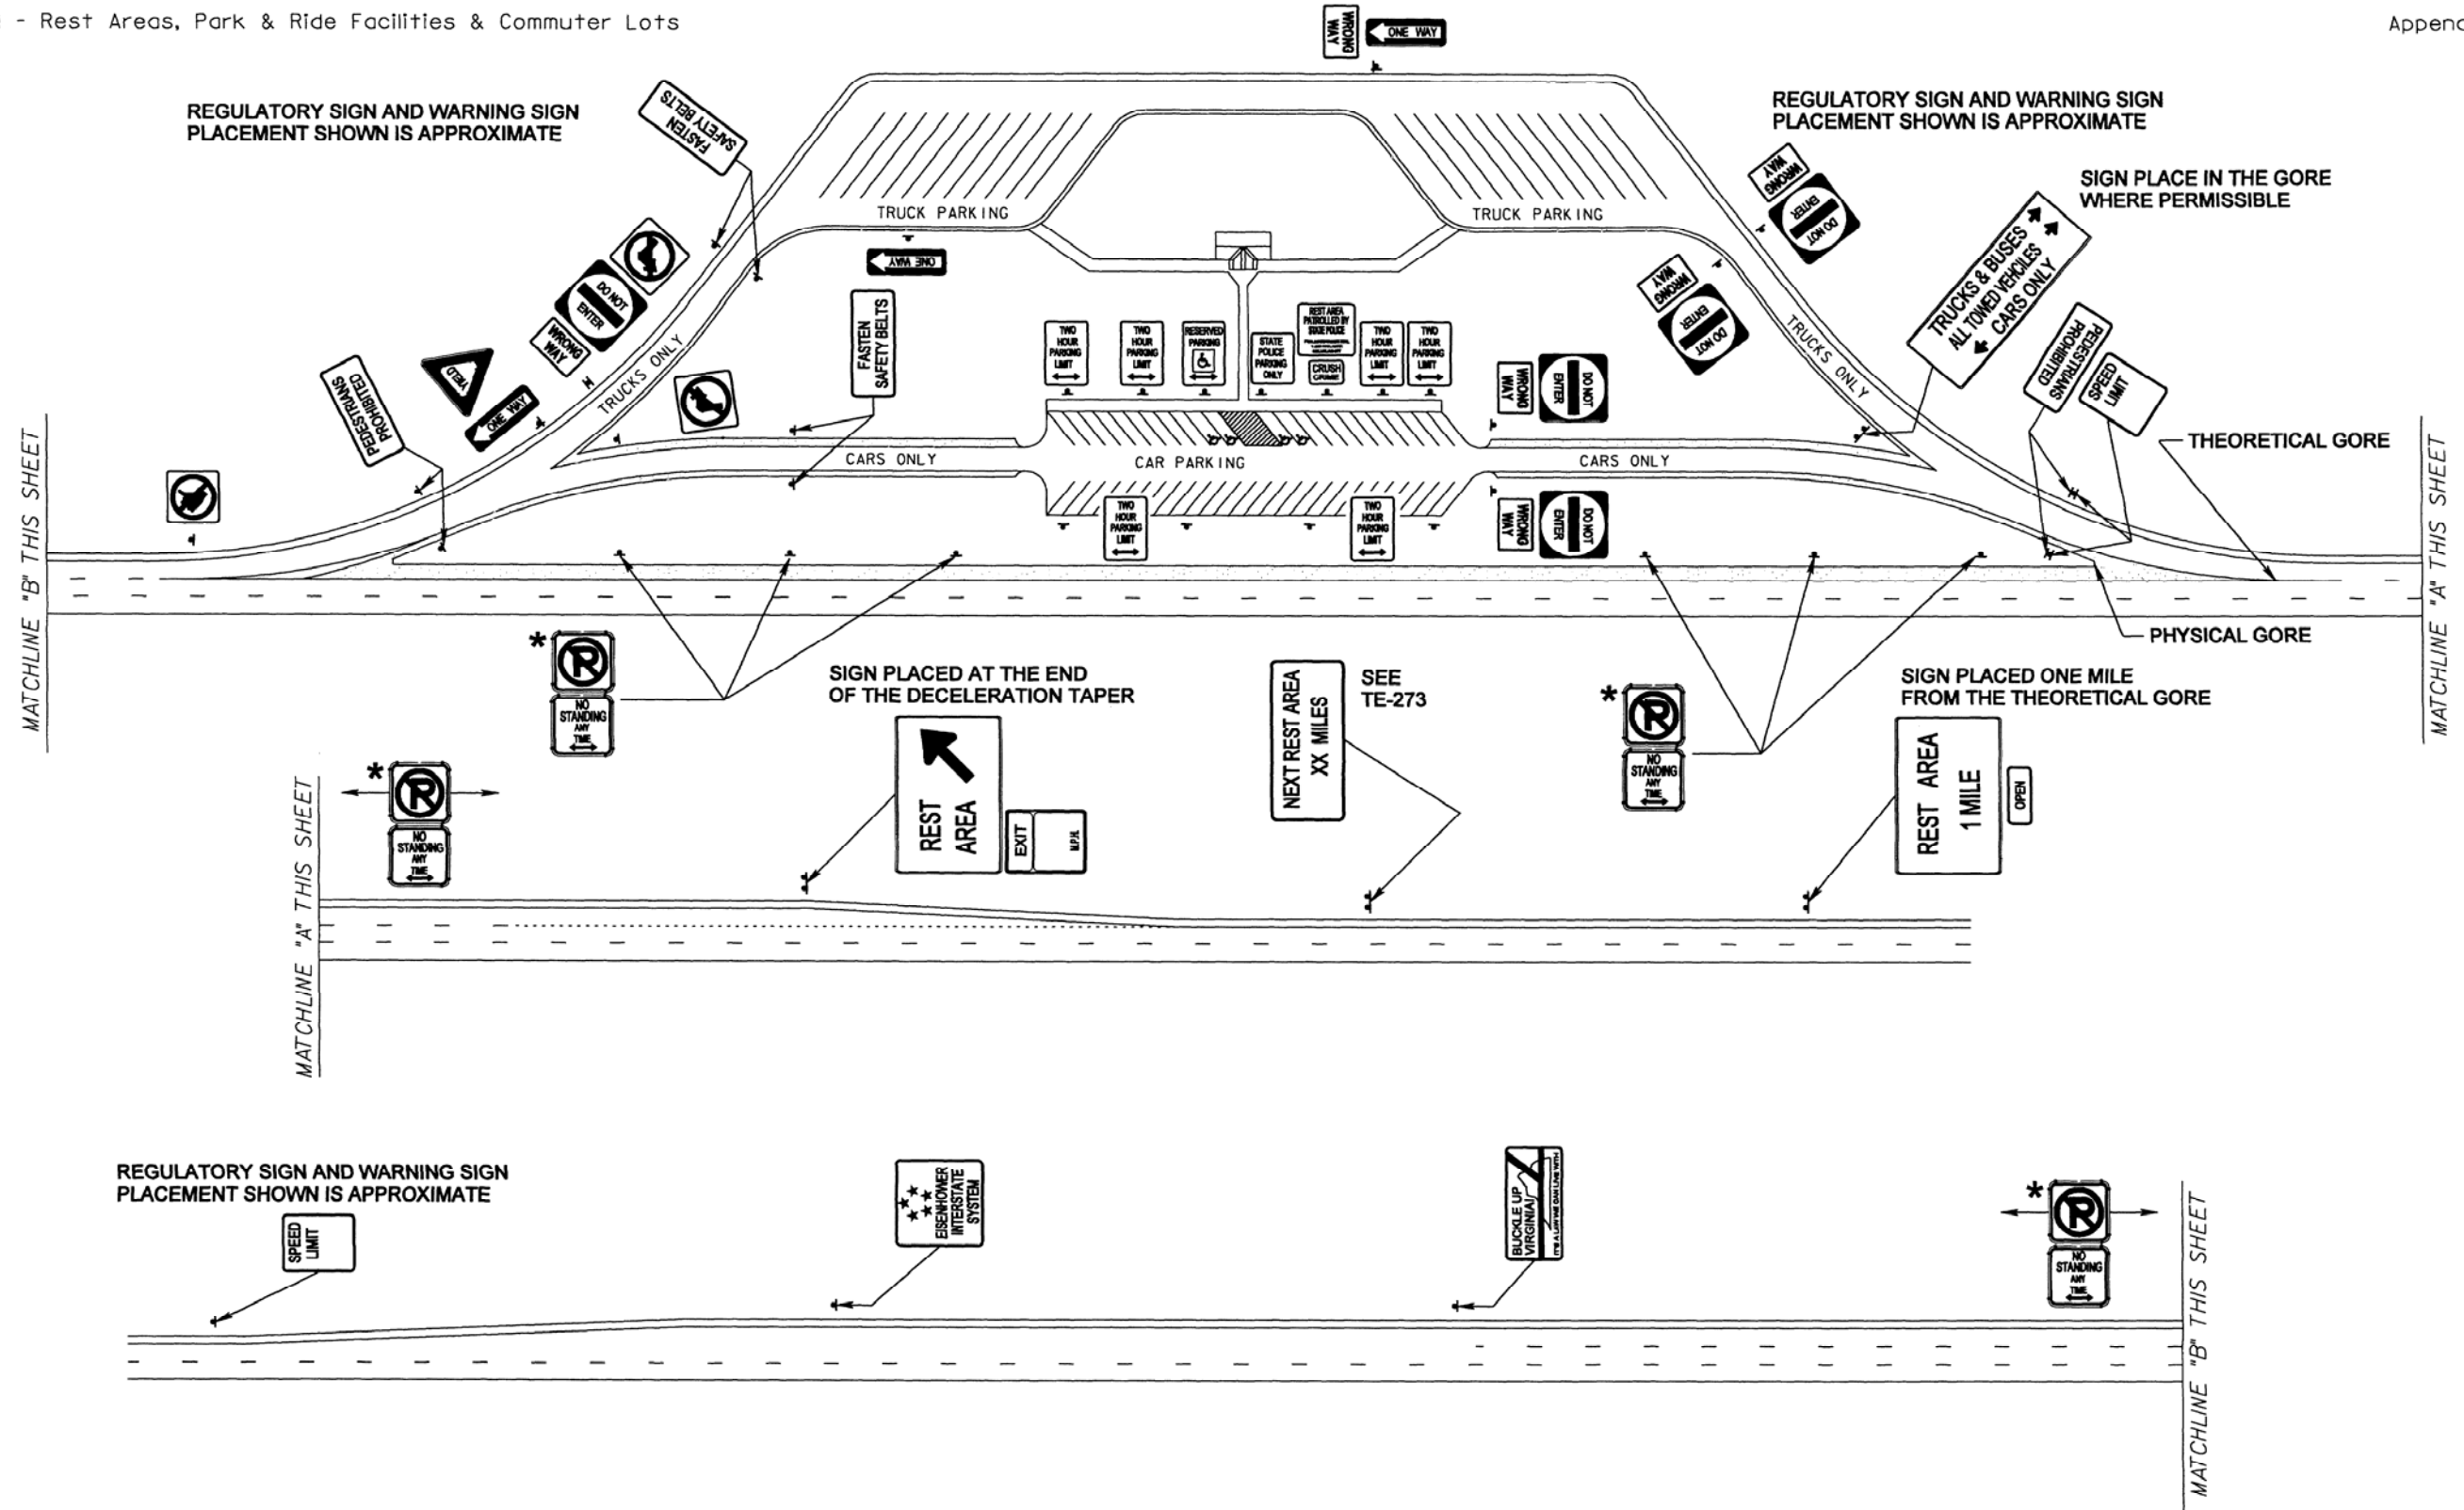

* NO PARKING SIGNS AS NEEDED

PLAN NO.	PROJECT	FILE NO.	SHEET NO.
A			