


PLAN	REVISED	BY	DATE
NOTE BOOK	DATE		
NO.			

SUPERVISED BY: _____
DESIGNED BY: _____
CADD OPERATOR: _____
REVISED BY: _____

4 TIMES AMP

DESIGN FEATURES RELATING TO CONSTRUCTION OR TO REGULATION AND CONTROL OF TRAFFIC MAY BE SUBJECT TO CHANGE AS DEEMED NECESSARY BY THE DEPARTMENT

REVISED	FHWA REGION	STATE	FEDERAL AID PROJECT	ROUTE	STATE PROJECT	SHEET NO.
	3	VA.				

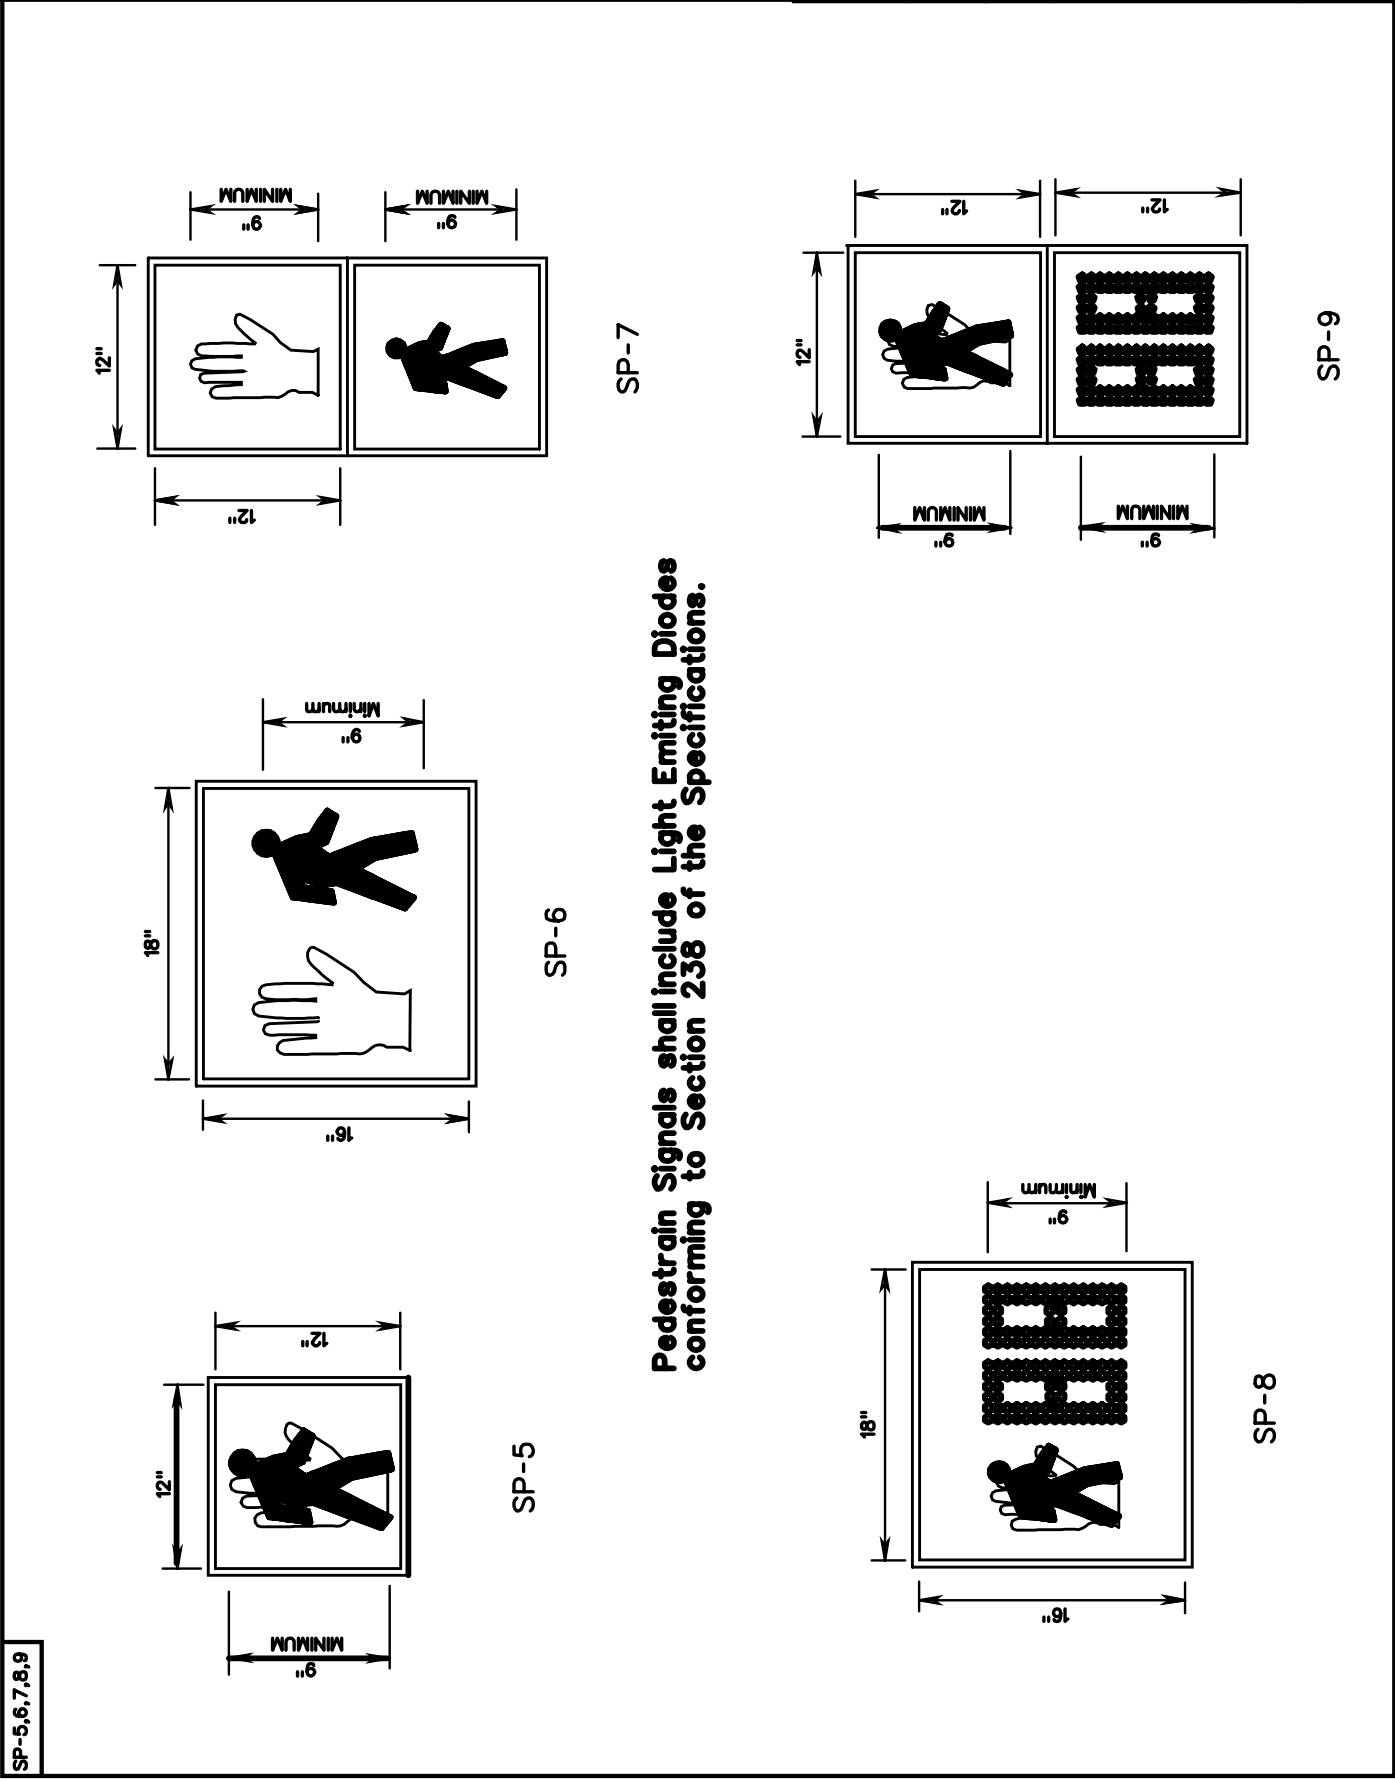

PEDESTRIAN SIGNAL INDICATION DETAILS

VIRGINIA DEPARTMENT OF TRANSPORTATION

SPECIAL DESIGN SECTION
DRAWING NO. A - 100

NEW 7/05

NEW 7/05
1301.26

PLAN NO.	PROJECT	FILE NO.	SHEET NO.
A			