


PLAN	NO.	DATE
NOTE BOOK		
REVISED BY		


SUPERVISED BY: _____
DESIGNED BY: _____
CHECKED BY: _____
REVISED BY: _____

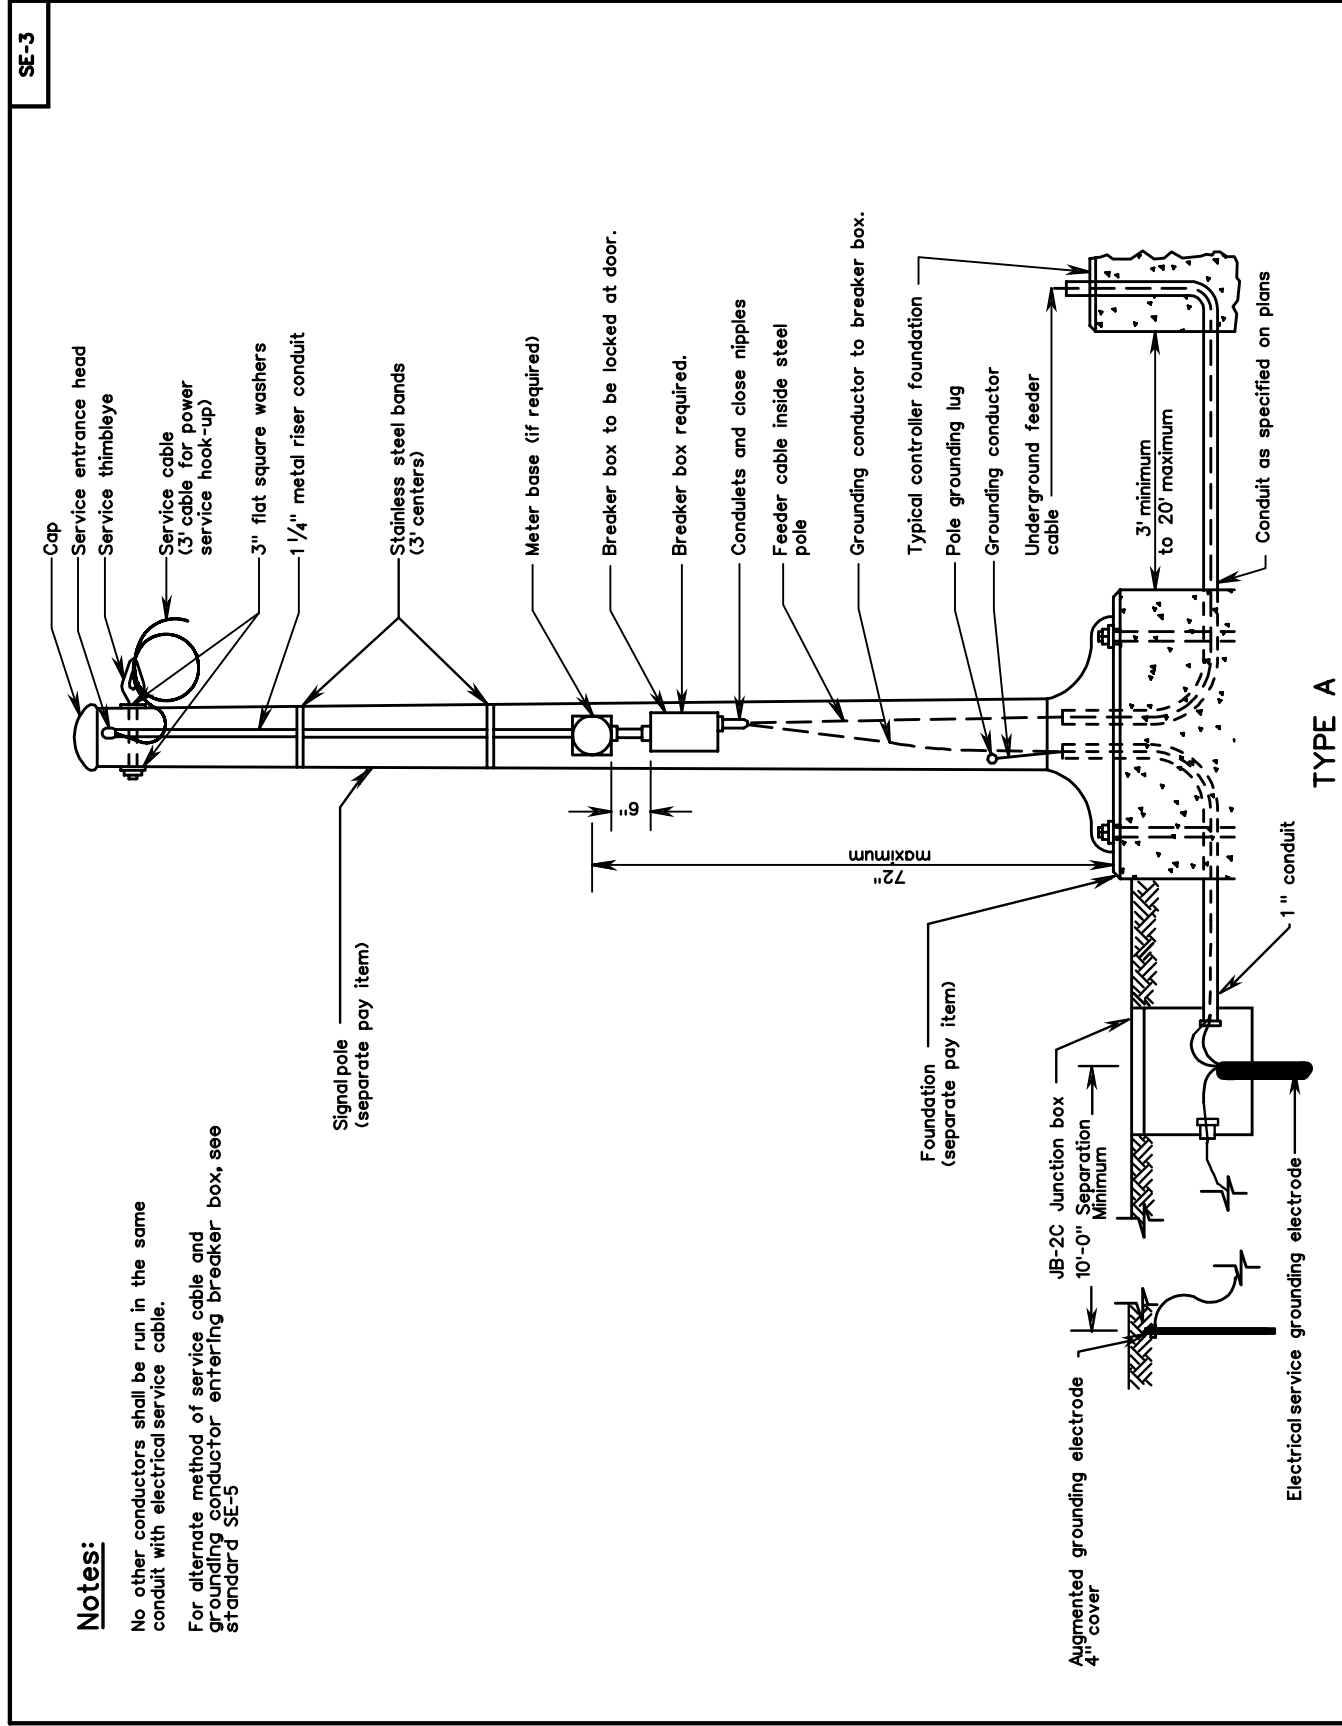

TYPE A

**ELECTRICAL SERVICE DETAILS
SIGNAL INSTALLATION**
VIRGINIA DEPARTMENT OF TRANSPORTATION

REV. 2/06
1301.33

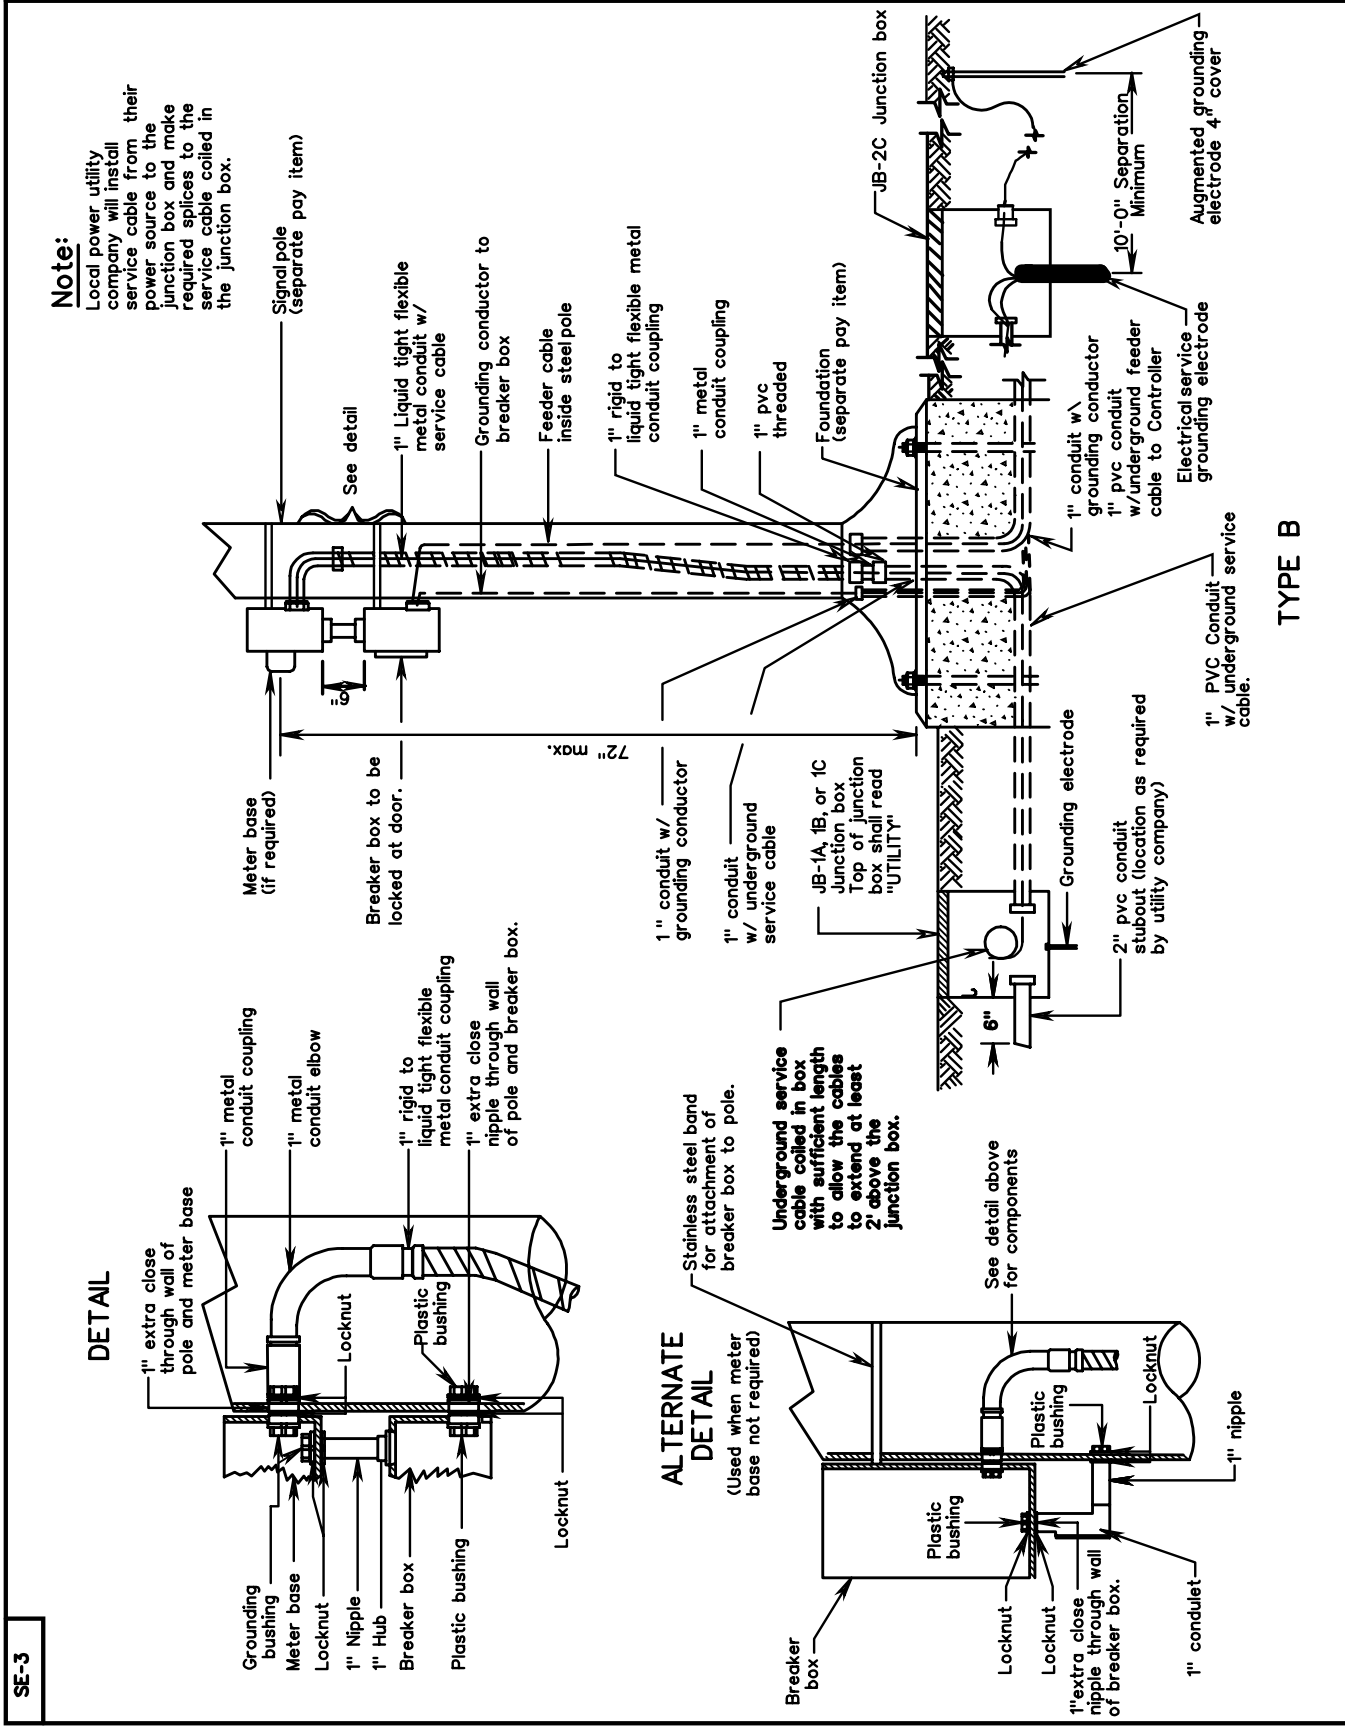

TYPE B

**ELECTRICAL SERVICE DETAILS
SIGNAL INSTALLATION**
VIRGINIA DEPARTMENT OF TRANSPORTATION

REV. 2/06
1301.34

NEW 2/06
SPECIAL DESIGN SECTION
DRAWING NO. A - 174

DESIGN FEATURES RELATING TO CONSTRUCTION OR TO REGULATION AND CONTROL OF TRAFFIC MAY BE SUBJECT TO CHANGE AS DEEMED NECESSARY BY THE DEPARTMENT

REVISED	FIRM REGION	STATE	FEDERAL AID PROJECT	ROUTE	STATE PROJECT	SHEET NO.
	3	VA				