


SUPERVISED BY: \_\_\_\_\_  
 DESIGNED BY: \_\_\_\_\_  
 CAD OPERATOR: \_\_\_\_\_  
 REVISIONS BY: \_\_\_\_\_

NO.	DATE	DESCRIPTION

DATE: 2/06

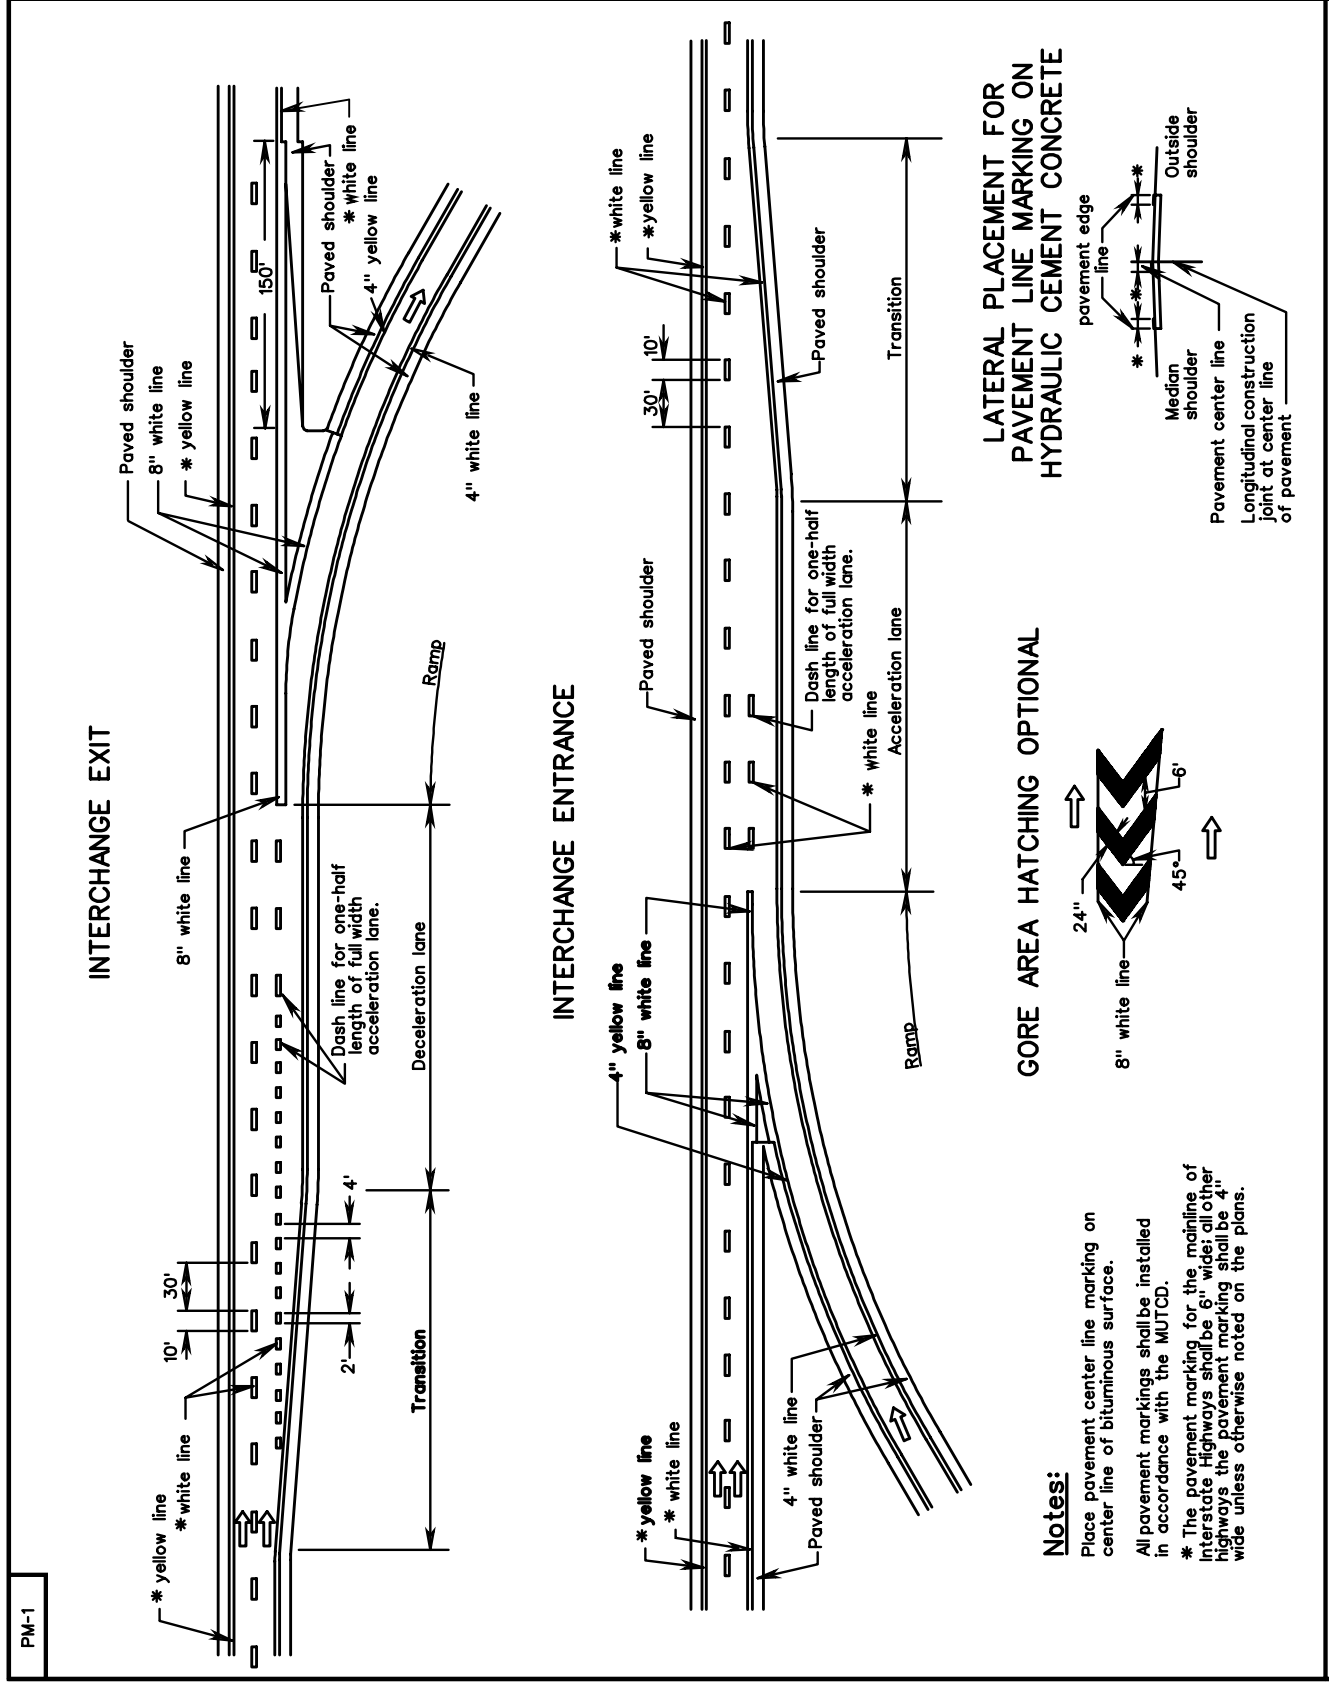


**Notes:**  
 Place pavement center line marking on center line of bituminous surface.  
 All pavement markings shall be installed in accordance with the MUTCD.  
 \* The pavement marking for the mainline of interstate highways shall be 6" wide; all other highways the pavement marking shall be 4" wide unless otherwise noted on the plans.

**TYPICAL PAVEMENT MARKING DETAILS**

VIRGINIA DEPARTMENT OF TRANSPORTATION

REV. 2/06  
 1301.86

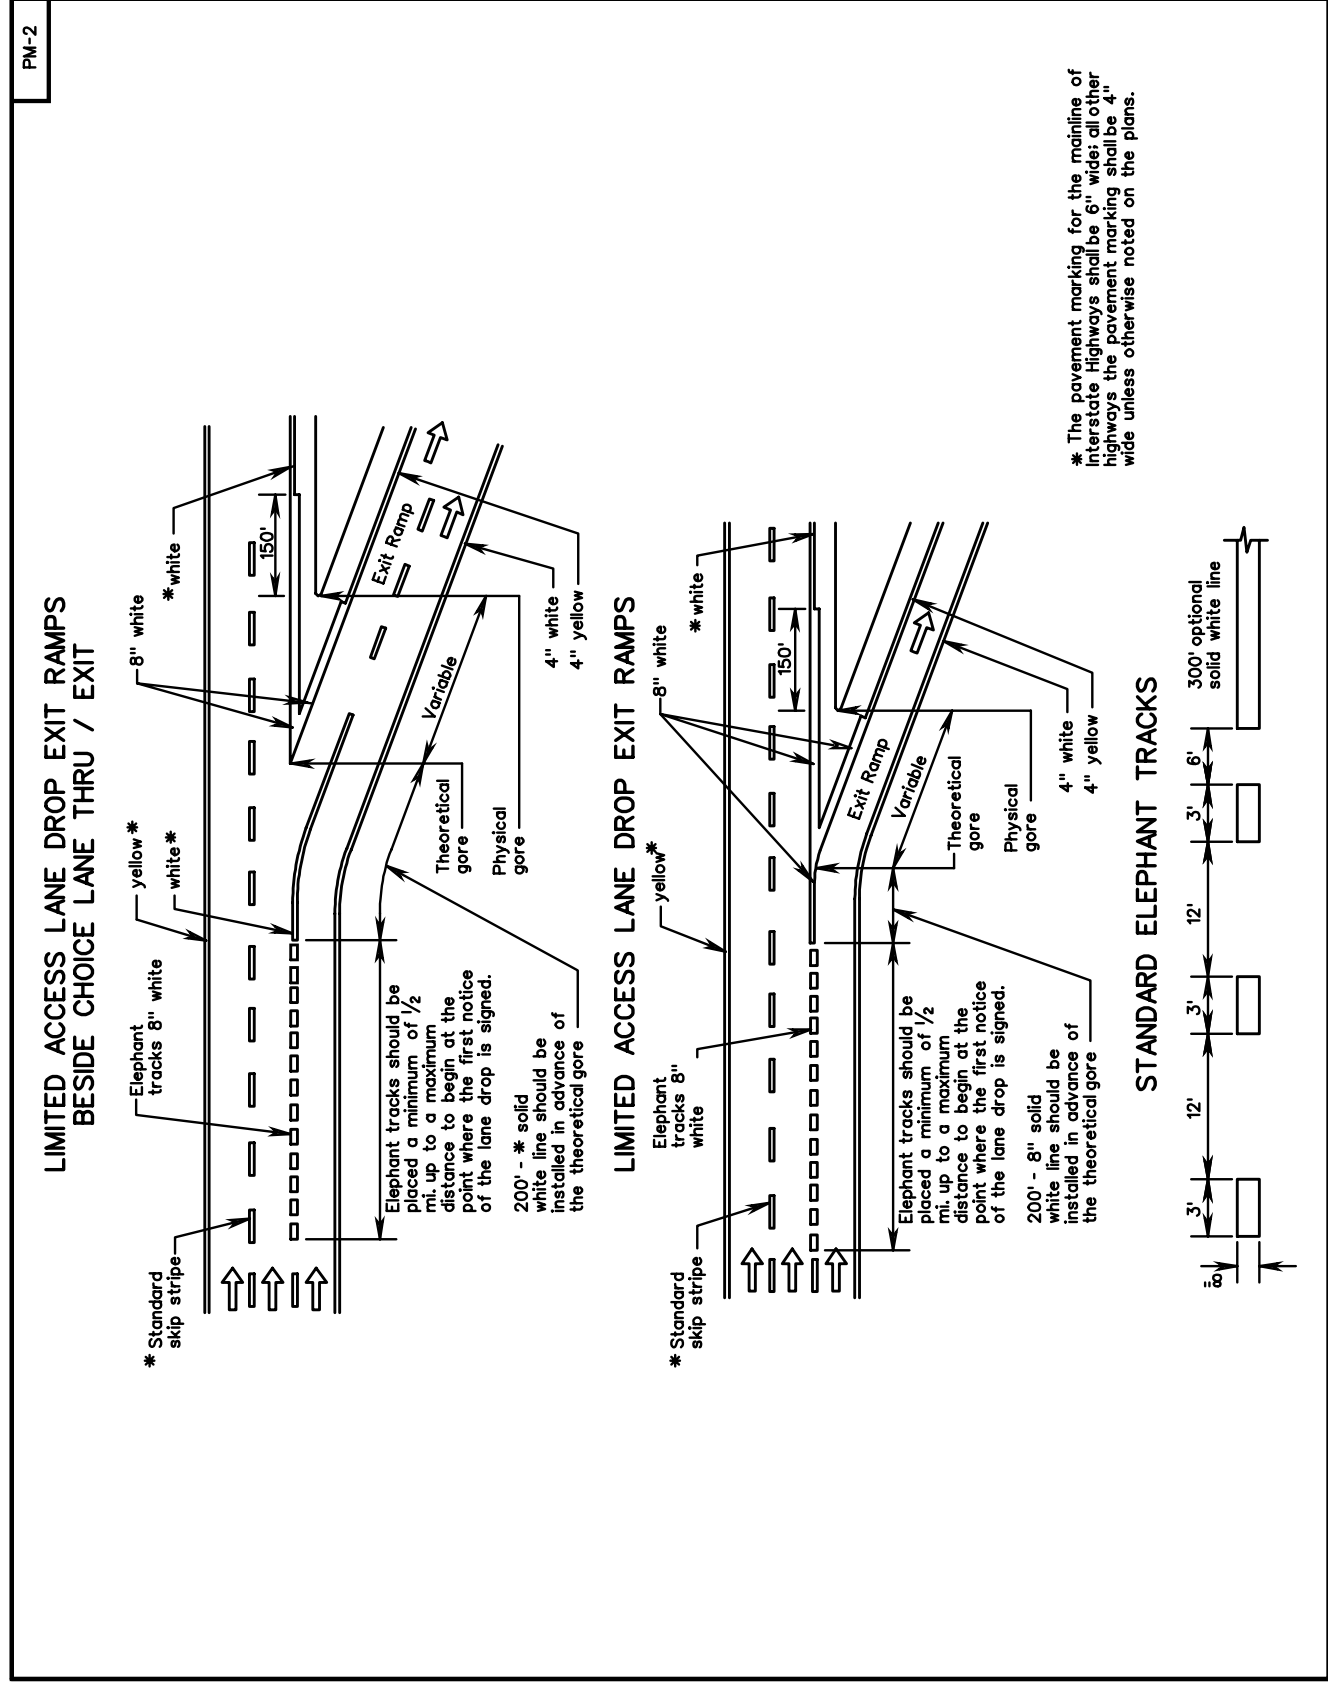

\* The pavement marking for the mainline of interstate highways shall be 6" wide; all other highways the pavement marking shall be 4" wide unless otherwise noted on the plans.

**TYPICAL PAVEMENT MARKING DETAILS**

VIRGINIA DEPARTMENT OF TRANSPORTATION

REV. 2/06  
 1301.87

DESIGN FEATURES RELATING TO CONSTRUCTION OR TO REGULATION AND CONTROL OF TRAFFIC MAY BE SUBJECT TO CHANGE AS DEEMED NECESSARY BY THE DEPARTMENT

REVISED	FHA REGION	STATE	FEDERAL AID PROJECT	ROUTE	STATE PROJECT	SHEET NO.
	3	VA				

NEW 2/06  
**SPECIAL DESIGN SECTION**  
**DRAWING NO. A - 178**

PLAN NO.	PROJECT	FILE NO.	SHEET NO.
A			