


SURVEYED BY _____
SUPERVISED BY _____
DESIGNED BY _____

DESIGN FEATURES RELATING TO CONSTRUCTION OR TO REGULATION AND CONTROL OF TRAFFIC MAY BE SUBJECT TO CHANGE AS DEEMED NECESSARY BY THE DEPARTMENT

| REVISED | STATE | FEDERAL AID | | STATE | | SHEET NO. |
|---------|-------|-------------|-------|---------|---------|-----------|
| | | PROJECT | ROUTE | PROJECT | PROJECT | |
| | VA. | | | | | |

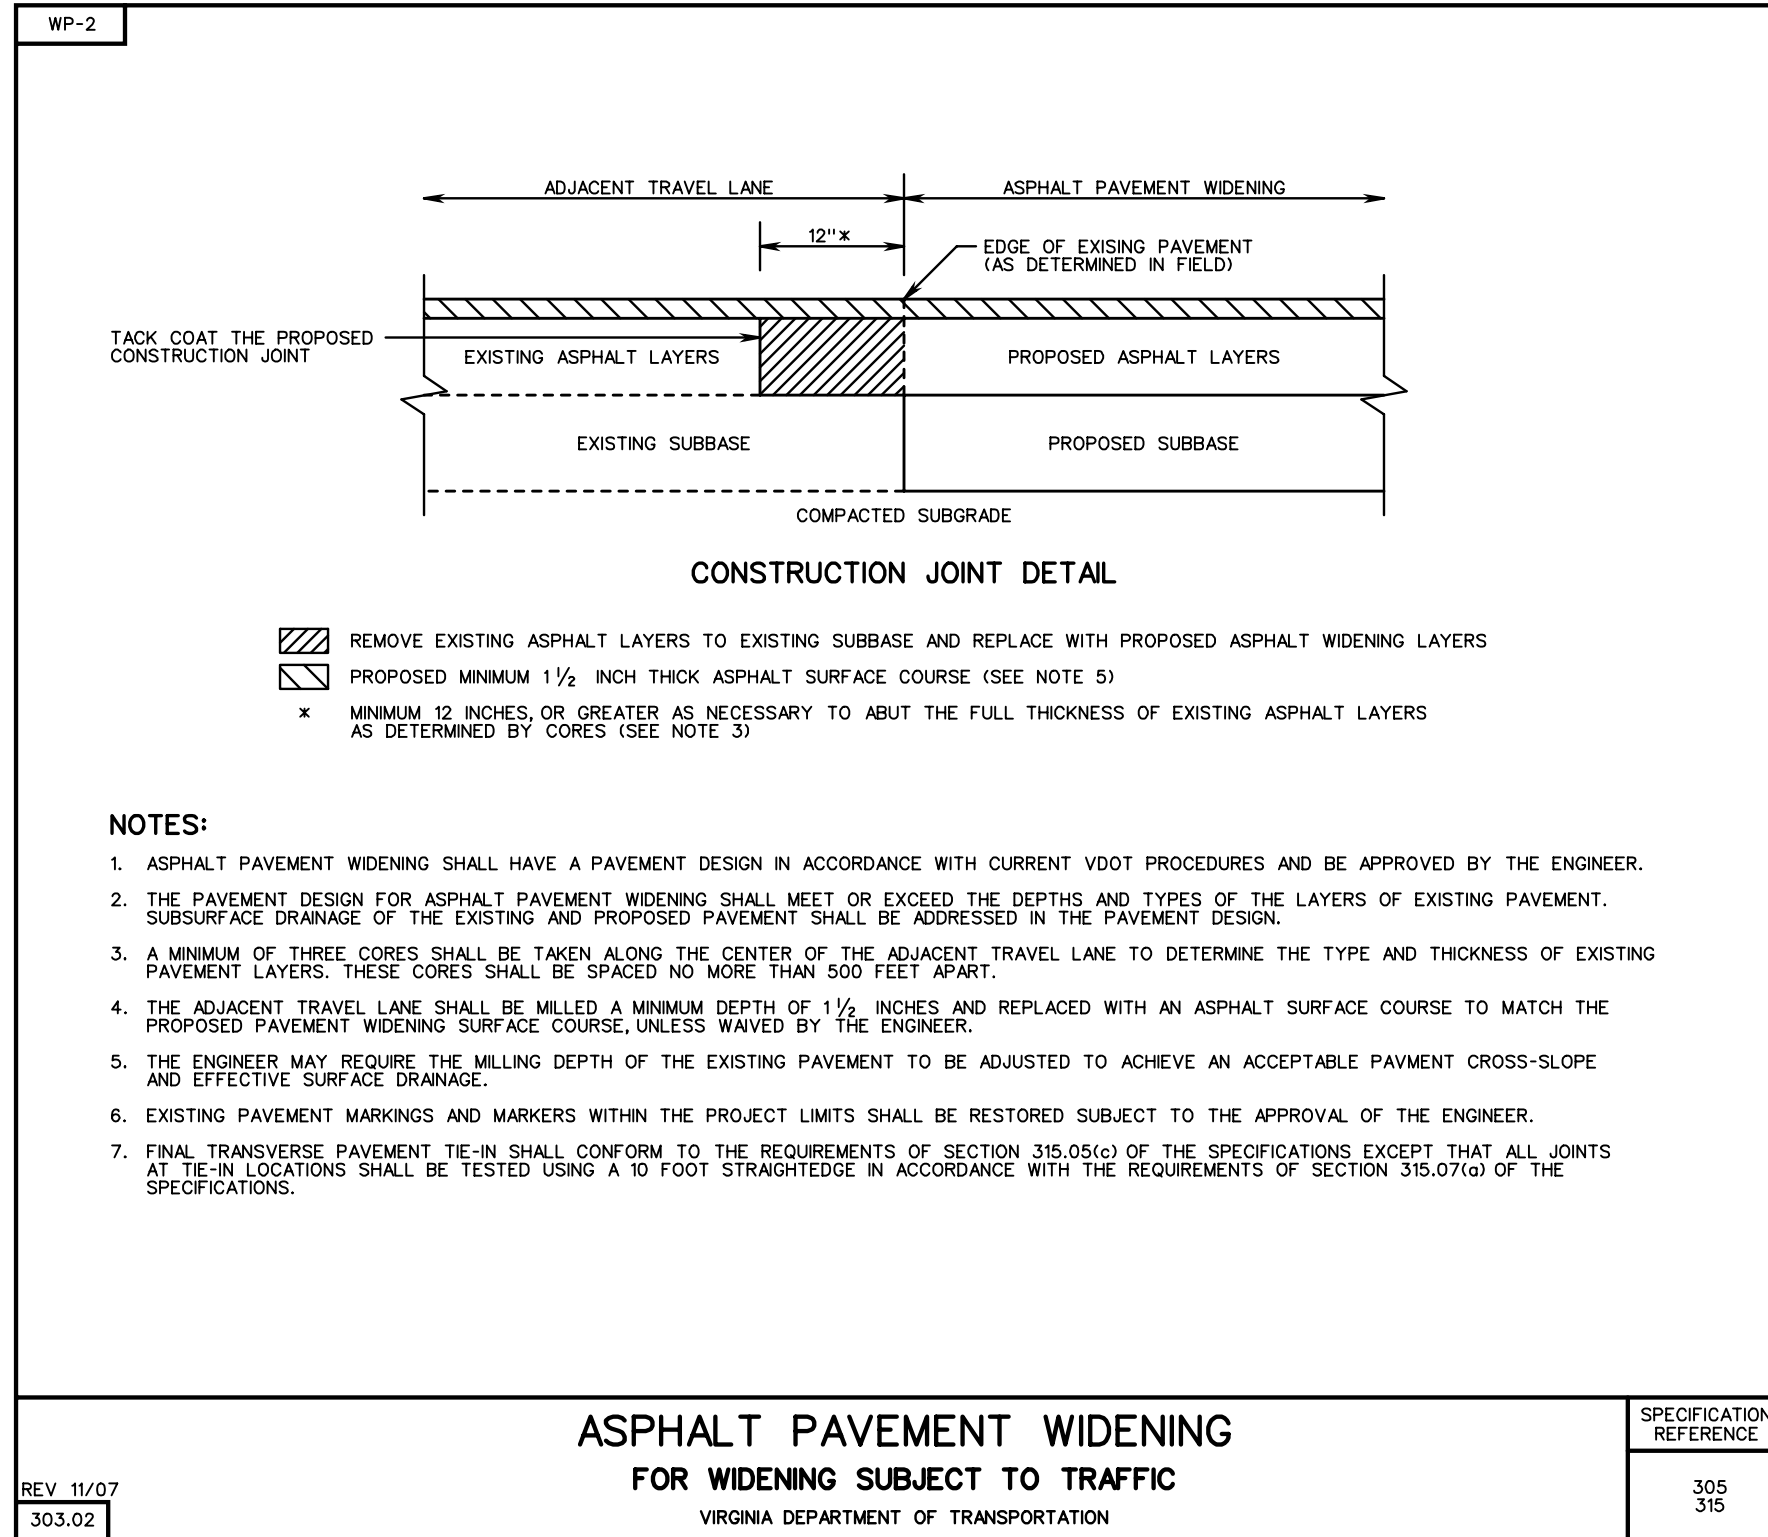

#TIMESTAMP#

REV 11/07
SPECIAL DESIGN SECTION
DRAWING NO. A-187

| PLAN NO. | PROJECT | FILE NO. | SHEET NO. |
|----------|---------|----------|-----------|
| | | | |