

SURVEYED BY _____
 SUPERVISED BY _____
 DESIGNED BY _____

EXAMPLE OF TOPOGRAPHIC DRAWING / SURVEY (FOR SIGN FIELD INVENTORY)

DESIGN FEATURES RELATING TO CONSTRUCTION
 OR TO REGULATION AND CONTROL OF TRAFFIC
 MAY BE SUBJECT TO CHANGE AS DEEMED
 NECESSARY BY THE DEPARTMENT

REVISED	FHWA REGION	STATE	FEDERAL AID		STATE		SHEET NO.
			PROJECT	ROUTE	PROJECT		

Section II - Signing



Appendix IIA-1



1010

1015

1020

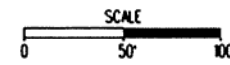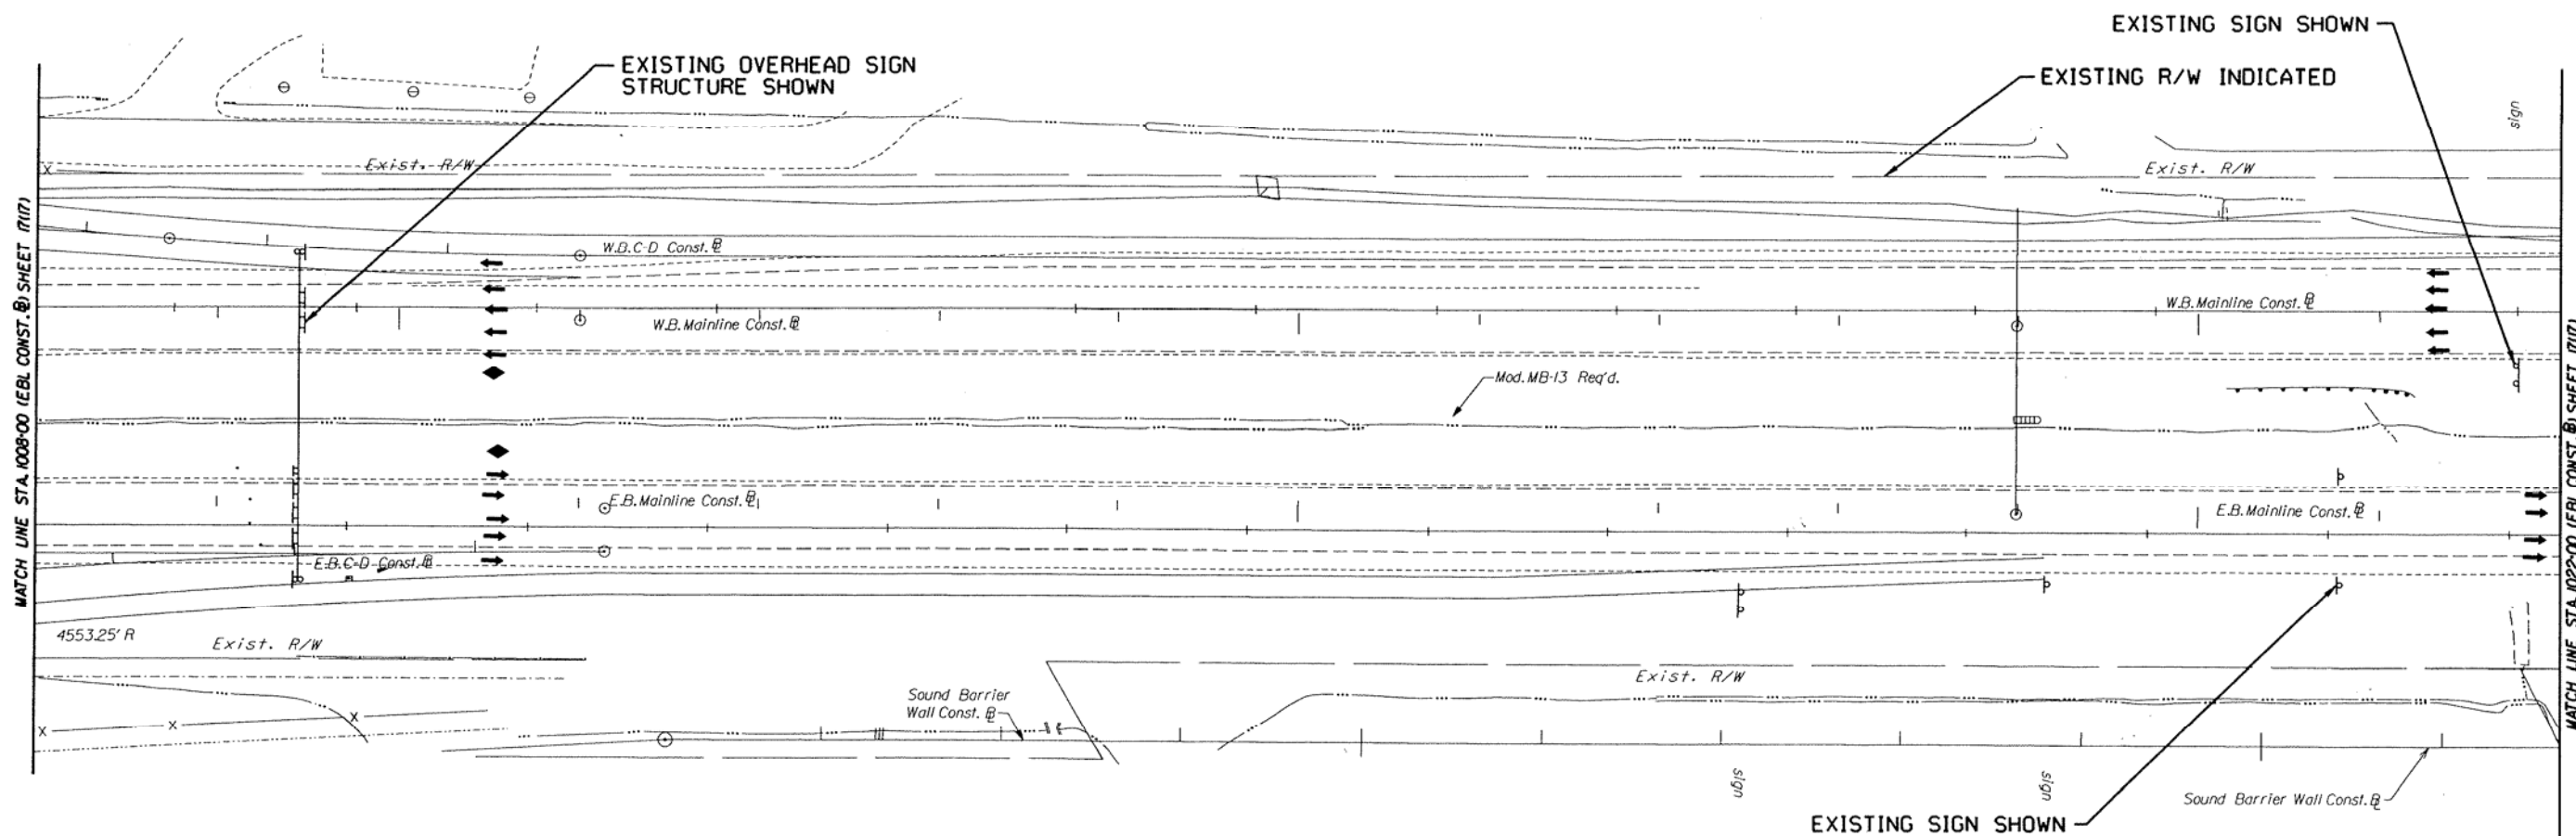

PLAN NO.	PROJECT	FILE NO.	SHEET NO.
A			