

SURVEYED BY _____
 SUPERVISED BY _____
 DESIGNED BY _____


DESIGN FEATURES RELATING TO CONSTRUCTION
 OR TO REGULATION AND CONTROL OF TRAFFIC
 MAY BE SUBJECT TO CHANGE AS DEEMED
 NECESSARY BY THE DEPARTMENT

REVISED	FHWA REGION	STATE	FEDERAL AID PROJECT	ROUTE	STATE PROJECT	SHEET NO.

Section II - Signing


EXAMPLE OF EXISTING AND PROPOSED SIGNS
 (PLAN SHEET)

Appendix IIA-3

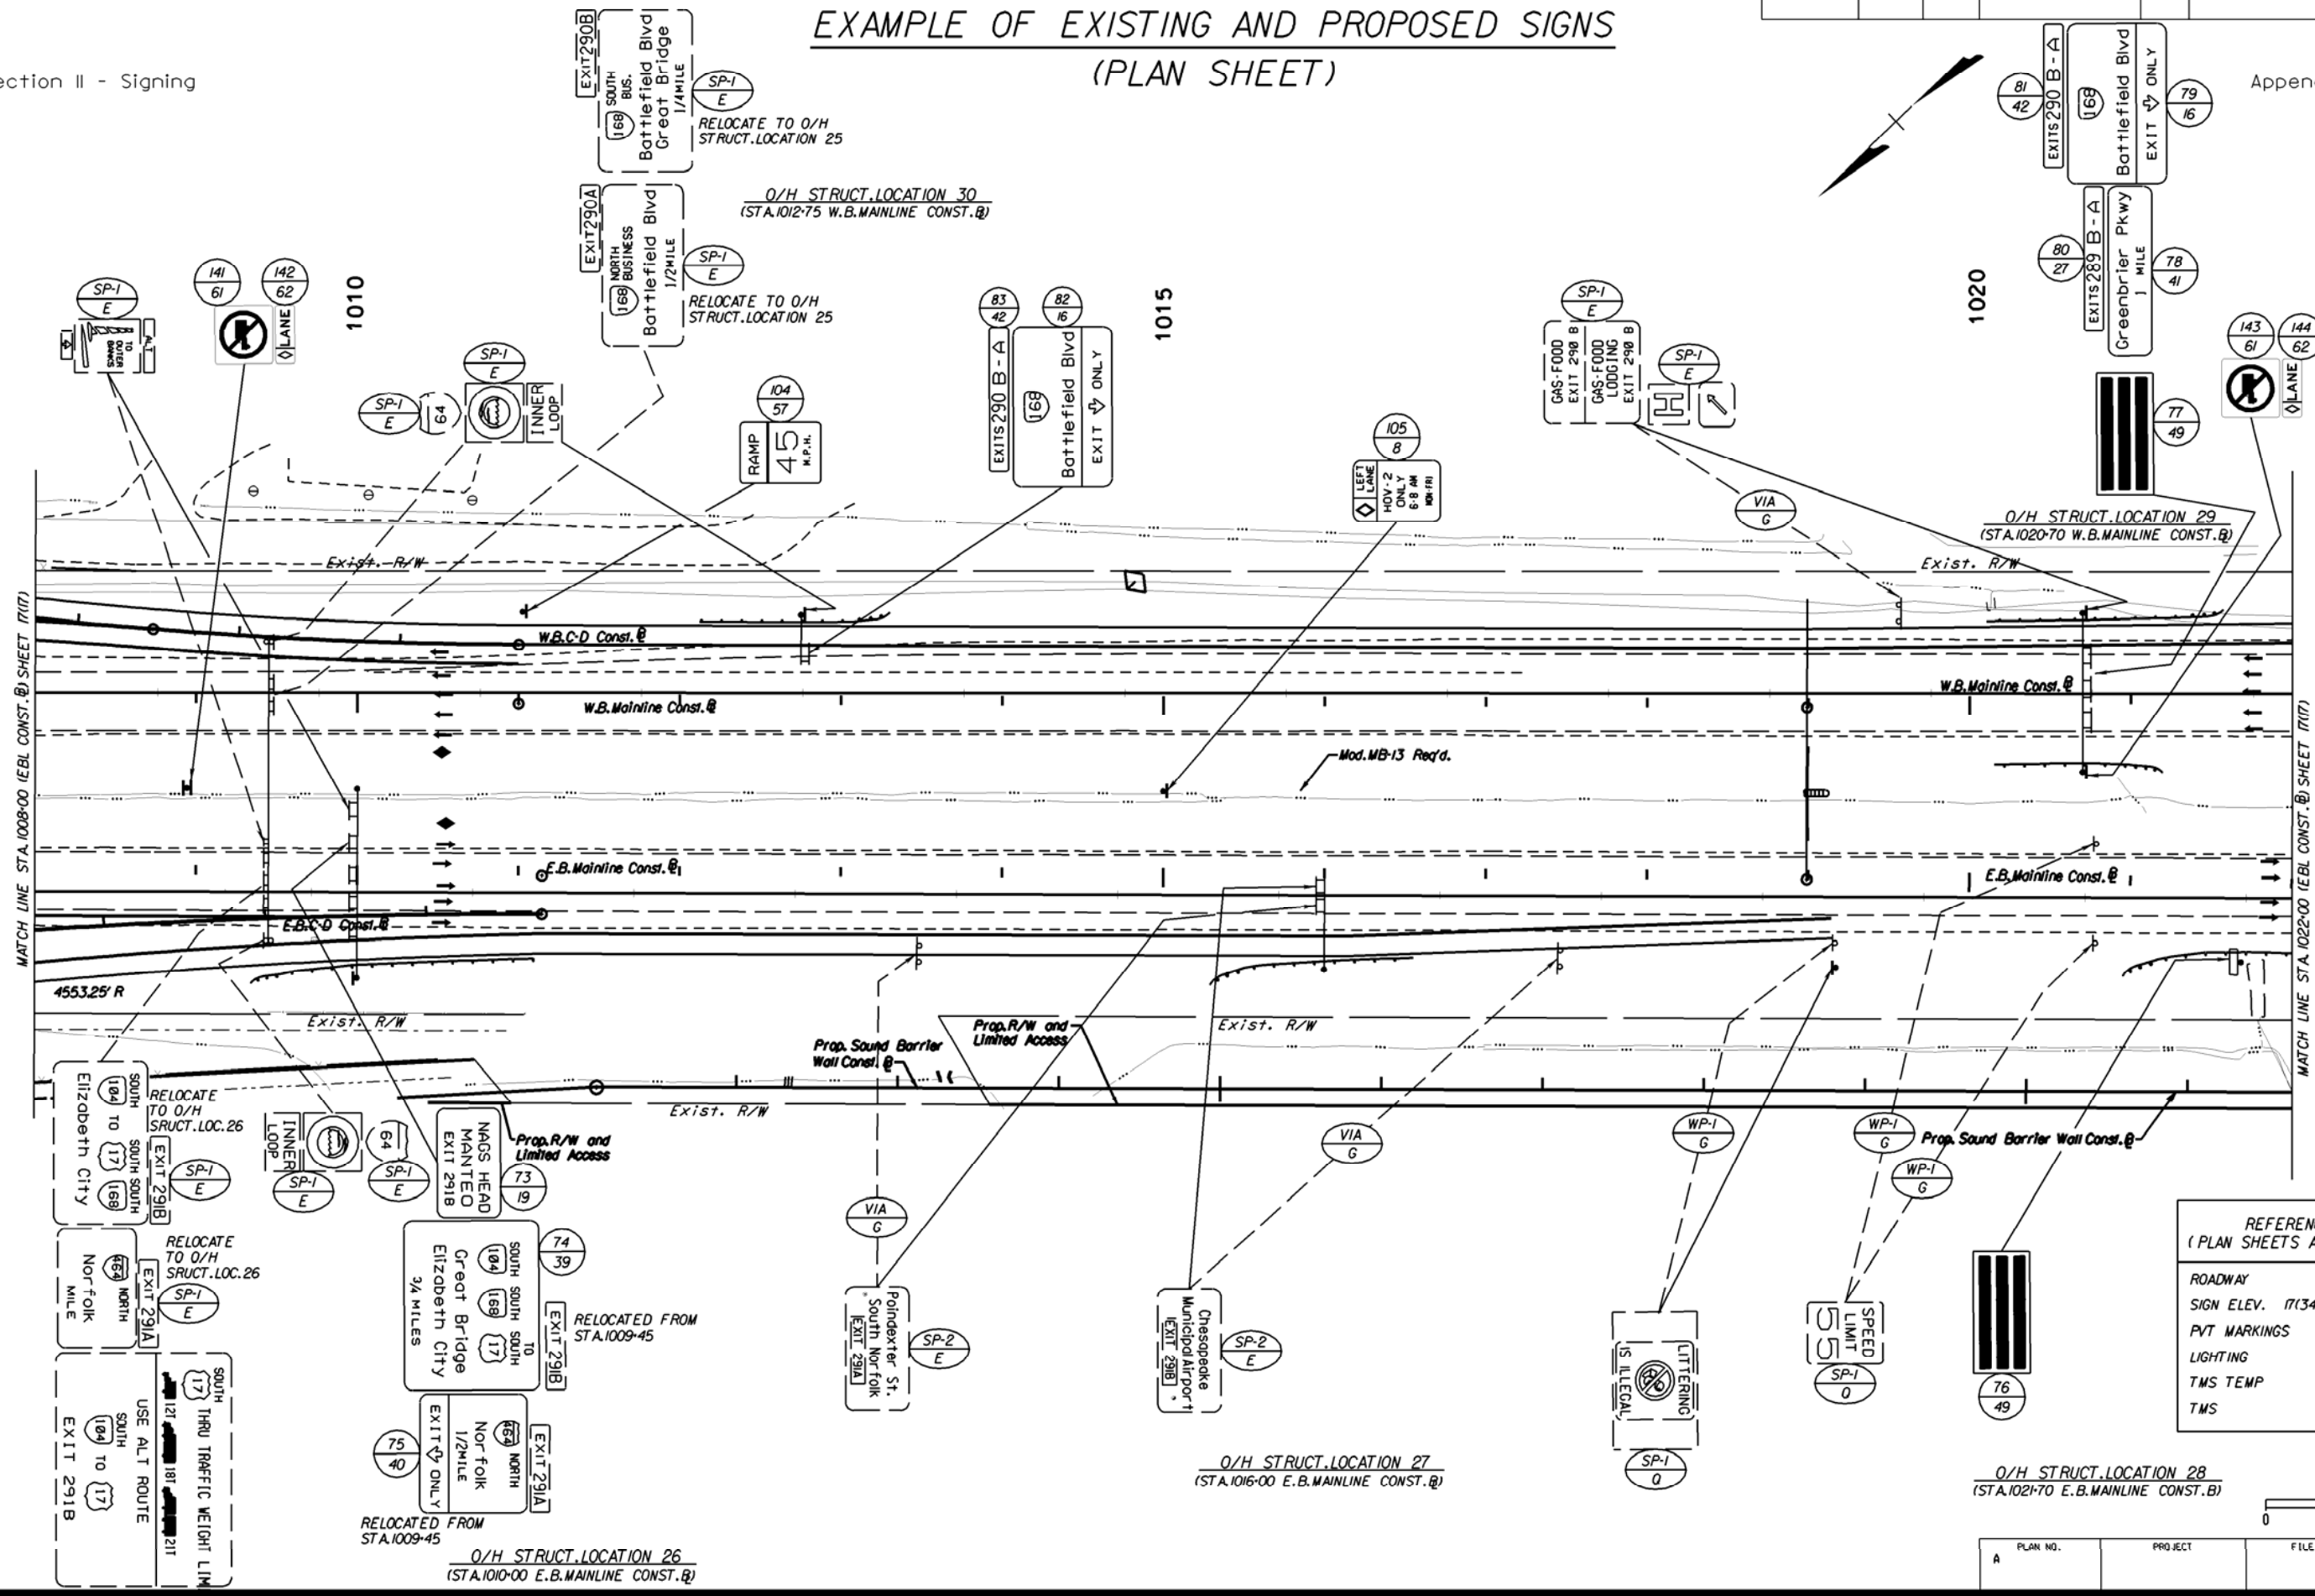

REFERENCES
 (PLAN SHEETS AND DETAILS)

ROADWAY	9
SIGN ELEV.	(7)(34), (7)(35), (7)(36)
PVT MARKINGS	(7)(63)
LIGHTING	(8)(16)
TMS TEMP	(9)(11)
TMS	(9)(24)

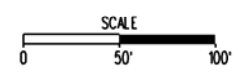

PLAN NO.	PROJECT	FILE NO.	SHEET NO.
A			