



SURVEYED BY _____
 SUPERVISED BY _____
 DESIGNED BY _____

DESIGN FEATURES RELATING TO CONSTRUCTION OR TO REGULATION AND CONTROL OF TRAFFIC MAY BE SUBJECT TO CHANGE AS DEEMED NECESSARY BY THE DEPARTMENT

REVISED	FHWA REGION	STATE	FEDERAL AID		STATE		SHEET NO.
			PROJECT	ROUTE	PROJECT		

Section V - Roadway Lighting

Appendix VA-7

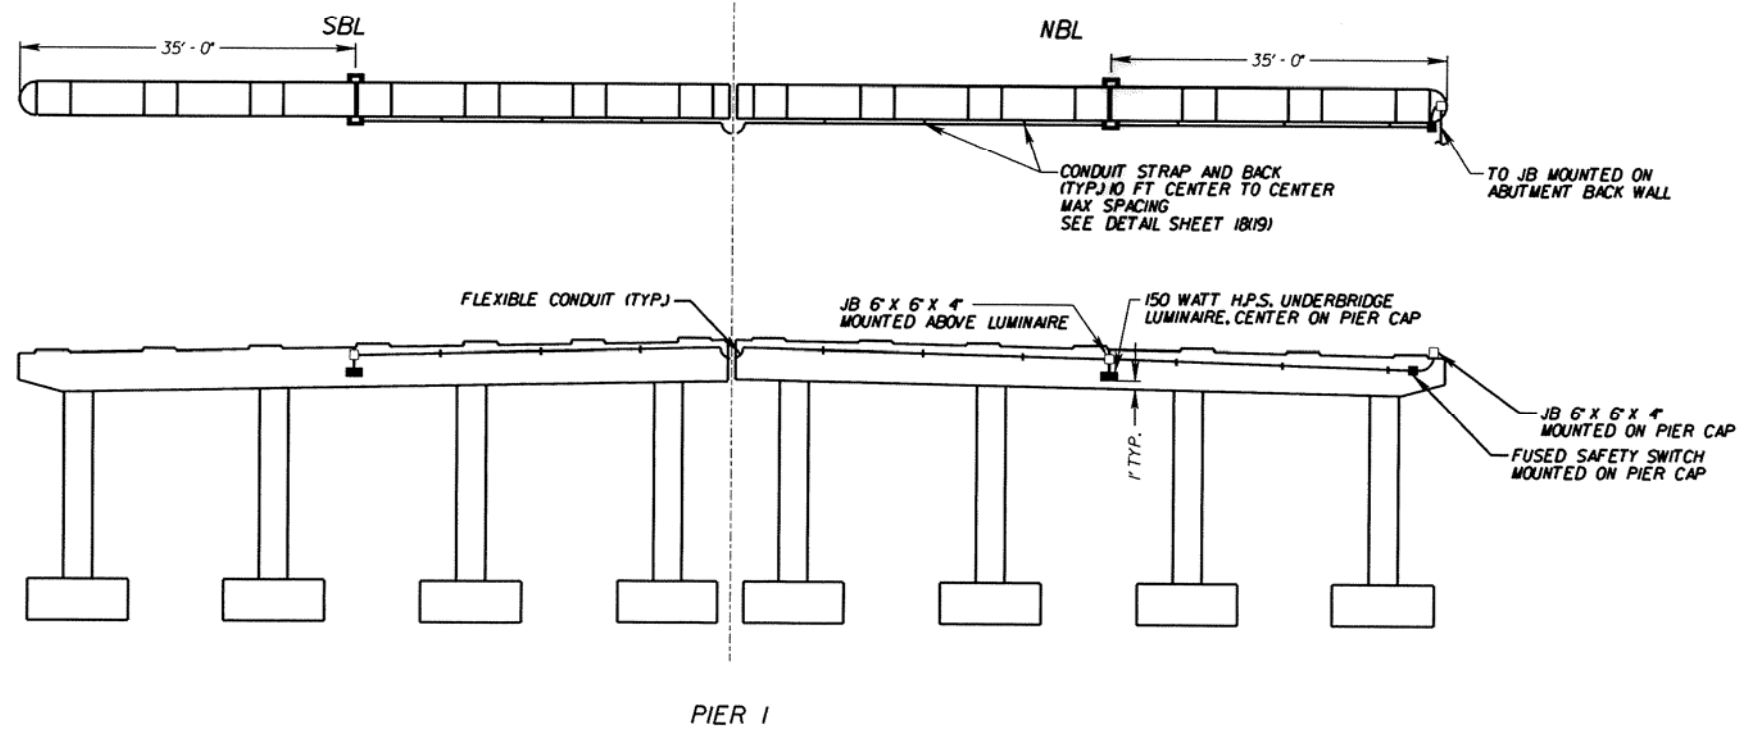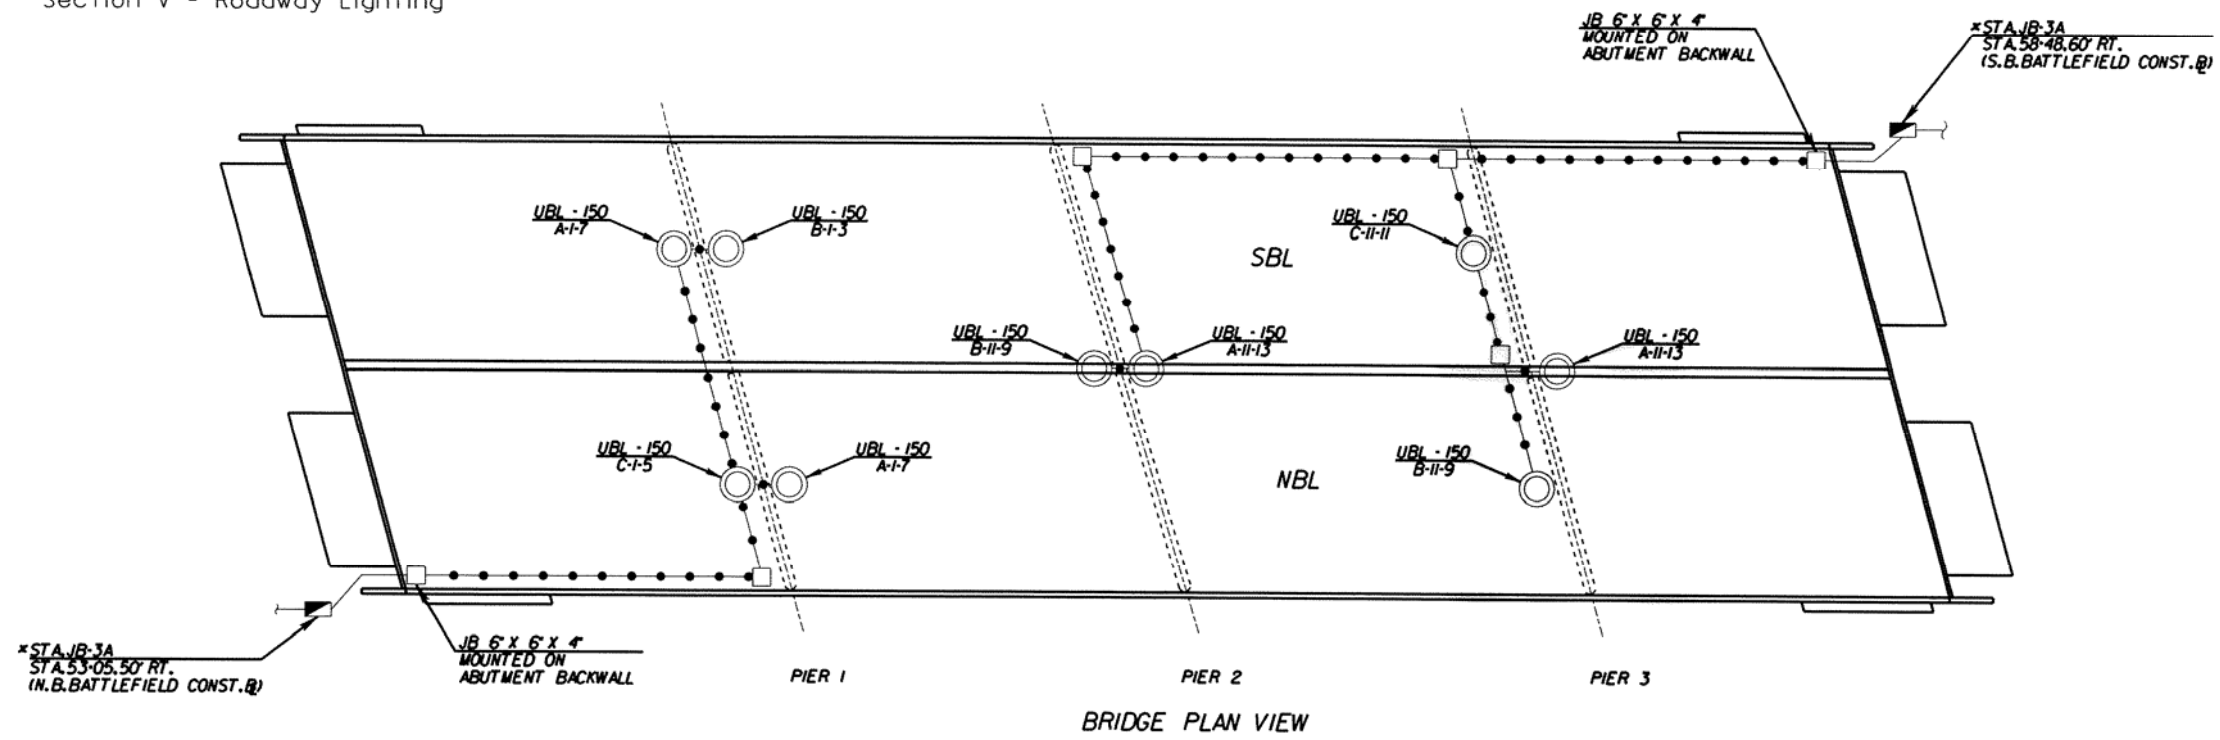

* NOT INCLUDED IN UNDERBRIDGE LIGHTING SYSTEM

PLAN NO.	PROJECT	FILE NO.	SHEET NO.
A			