



SECTION B-B

NOTES:


1. BASIS OF PAYMENT:  
TRAFFIC BARRIER SERVICE LATERAL SUPPORT WILL BE MEASURED AND PAID FOR IN UNITS OF EACH COMPLETE IN PLACE AND SHALL INCLUDE FURNISHING AND PLACING PRECAST CONCRETE BARRIERS (TBS CONCRETE) AND MAINTENANCE, REMOVAL WHEN NO LONGER NECESSARY, AND ALL MATERIALS, LABOR, TOOLS, EQUIPMENT, AND INCIDENTALS NECESSARY TO COMPLETE THE WORK.
2. FOR POSITIVE CONNECTION DETAILS AND DIMENSIONS SEE STANDARD MB-INS, SHEETS 502.20 - 502.22
3. FOR DIMENSIONS NOT SHOWN, REFER TO ST'D. MB-7D AND MB-10A.

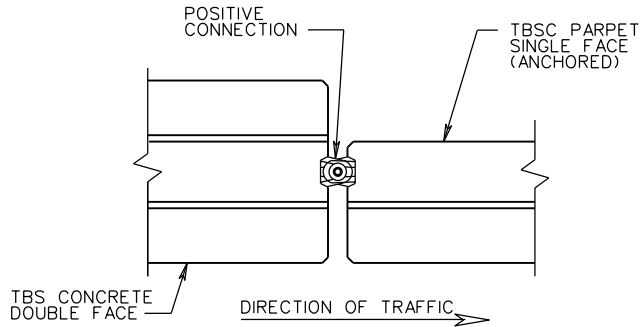

PLAN OF POSITIVE CONNECTION

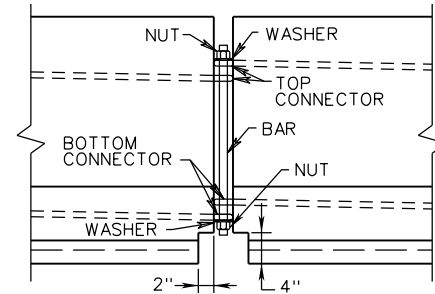

ELEVATION OF POSITIVE CONNECTION

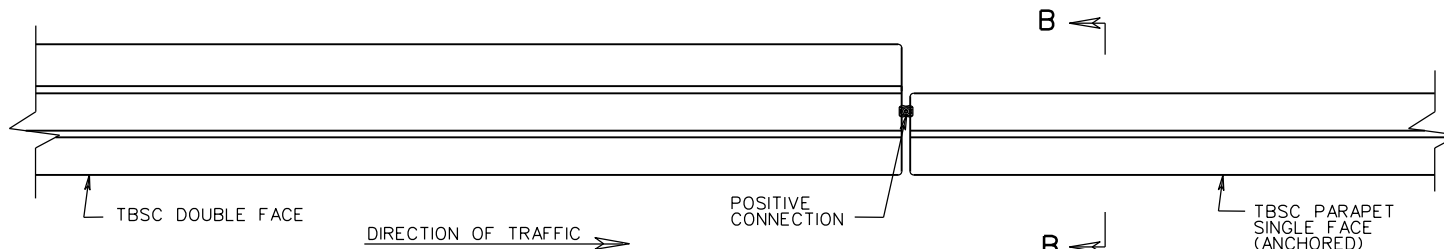

PLAN VIEW METHOD A



ROAD AND BRIDGE STANDARDS

SHEET 4 OF 5

REVISION DATE

502.23

7/12

BUTTING TRAFFIC BARRIER SERVICE TO SINGLE FACE PARAPET SERVICE

VIRGINIA DEPARTMENT OF TRANSPORTATION

SPECIFICATION REFERENCE