


PROJECT MANAGER _____
 SURVEYED BY _____
 DESIGN SUPERVISED BY _____
 DESIGNED BY _____

DESIGN FEATURES RELATING TO CONSTRUCTION OR TO REGULATION AND CONTROL OF TRAFFIC MAY BE SUBJECT TO CHANGE AS DEEMED NECESSARY BY THE DEPARTMENT

REVISED	STATE	FEDERAL AID		STATE		SHEET NO.
		PROJECT	ROUTE	PROJECT	PROJECT	
	VA.					

SPD-3											SIGN PANEL ATTACHMENT DETAILS								SIGN PANEL ATTACHMENT DETAILS														
SIGN PANEL DIMENSIONS		SIGN PANEL ATTACHMENT DETAILS				ZEE BAR					TEE				CLAMPS		SIGN PANEL DIMENSIONS		SIGN PANEL ATTACHMENT DETAILS				ZEE BAR					TEE				CLAMPS	
W	H	a	b	c	d	NO.	SIZE	NO.	NO.	NO.	W	H	a	b	c	d	NO.	SIZE	NO.	NO.	W	H	a	b	c	d	NO.	SIZE	NO.	NO.			
24'	10'	5'-4"	13'-4"	18"	3'-6"	3	D	0	0		28'	14'	4'-2"	9'-10"	18"	3'-8"	1	B	3	18													
26'	10'	5'-10"	14'-4"	18"	3'-6"	3	D	0	0		30'	14'	4'-6"	10'-6"	18"	3'-8"	1	B	3	18													
28'	10'	6'-3"	15'-6"	18"	3'-6"	3	D	0	0		16'	16'	3'-6"	9'-0"	18"	3'-3"	1	B	4	16													
30'	10'	7'-3"	15'-6"	18"	3'-6"	3	D	0	0		18'	16'	4'-0"	10'-0"	18"	3'-3"	1	B	4	16													
10'	9'	1'-0"	8'-0"	18"	3'-0"	1	B	2	8		20'	16'	2'-0"	8'-0"	18"	3'-3"	1	B	4	24													
12'	9'	2'-0"	8'-0"	18"	3'-0"	1	B	2	8		22'	16'	3'-0"	8'-0"	18"	3'-3"	1	B	4	24													
14'	9'	3'-0"	8'-0"	18"	3'-0"	1	B	2	8		24'	16'	3'-7"	8'-5"	18"	3'-3"	1	B	4	24													
16'	9'	3'-6"	9'-0"	18"	3'-0"	3	C	0	0		26'	16'	3'-10"	9'-2"	18"	3'-3"	1	B	4	24													
18'	9'	4'-0"	10'-0"	18"	3'-0"	3	C	0	0		28'	16'	4'-2"	9'-10"	18"	3'-3"	1	B	4	24													
20'	9'	4'-6"	11'-0"	18"	3'-0"	3	C	0	0		30'	16'	4'-6"	10'-6"	18"	3'-3"	1	B	4	24													
22'	9'	4'-10"	12'-4"	18"	3'-0"	3	D	0	0		VARIES	2'-6"	-	-	9"	12"	2	B	-	-													
24'	9'	5'-4"	13'-4"	18"	3'-0"	3	D	0	0																								
26'	9'	5'-10"	14'-4"	18"	3'-0"	3	D	0	0																								
28'	9'	6'-10"	14'-4"	18"	3'-0"	3	D	0	0																								
30'	9'	7'-10"	14'-4"	18"	3'-0"	3	D	0	0																								
12'	12'	2'-0"	8'-0"	18"	3'-0"	1	B	3	12																								
14'	12'	3'-0"	8'-0"	18"	3'-0"	1	B	3	12																								
16'	12'	3'-6"	9'-0"	18"	3'-0"	1	B	3	12																								
18'	12'	4'-0"	10'-0"	18"	3'-0"	1	B	3	12																								
20'	12'	4'-6"	11'-0"	21"	4'-3"	3	B	0	0																								
22'	12'	4'-10"	12'-4"	21"	4'-3"	3	C	0	0																								
24'	12'	5'-4"	13'-4"	21"	4'-3"	3	C	0	0																								
26'	12'	3'-10"	9'-2"	21"	4'-3"	1	B	2	12																								
28'	12'	4'-2"	9'-10"	21"	4'-3"	1	B	2	12																								
30'	12'	4'-6"	10'-6"	21"	4'-3"	1	B	2	12																								
14'	14'	3'-0"	8'-0"	18"	3'-8"	1	B	3	12																								
16'	14'	3'-6"	9'-0"	18"	3'-8"	1	B	3	12																								
18'	14'	4'-0"	10'-0"	18"	3'-8"	1	B	3	12																								
20'	14'	4'-6"	11'-0"	18"	3'-8"	1	B	3	12																								
22'	14'	3'-0"	8'-0"	18"	3'-8"	1	B	3	18																								
24'	14'	3'-7"	8'-5"	18"	3'-8"	1	B	3	18																								
26'	14'	3'-10"	9'-2"	18"	3'-8"	1	B	3	18																								

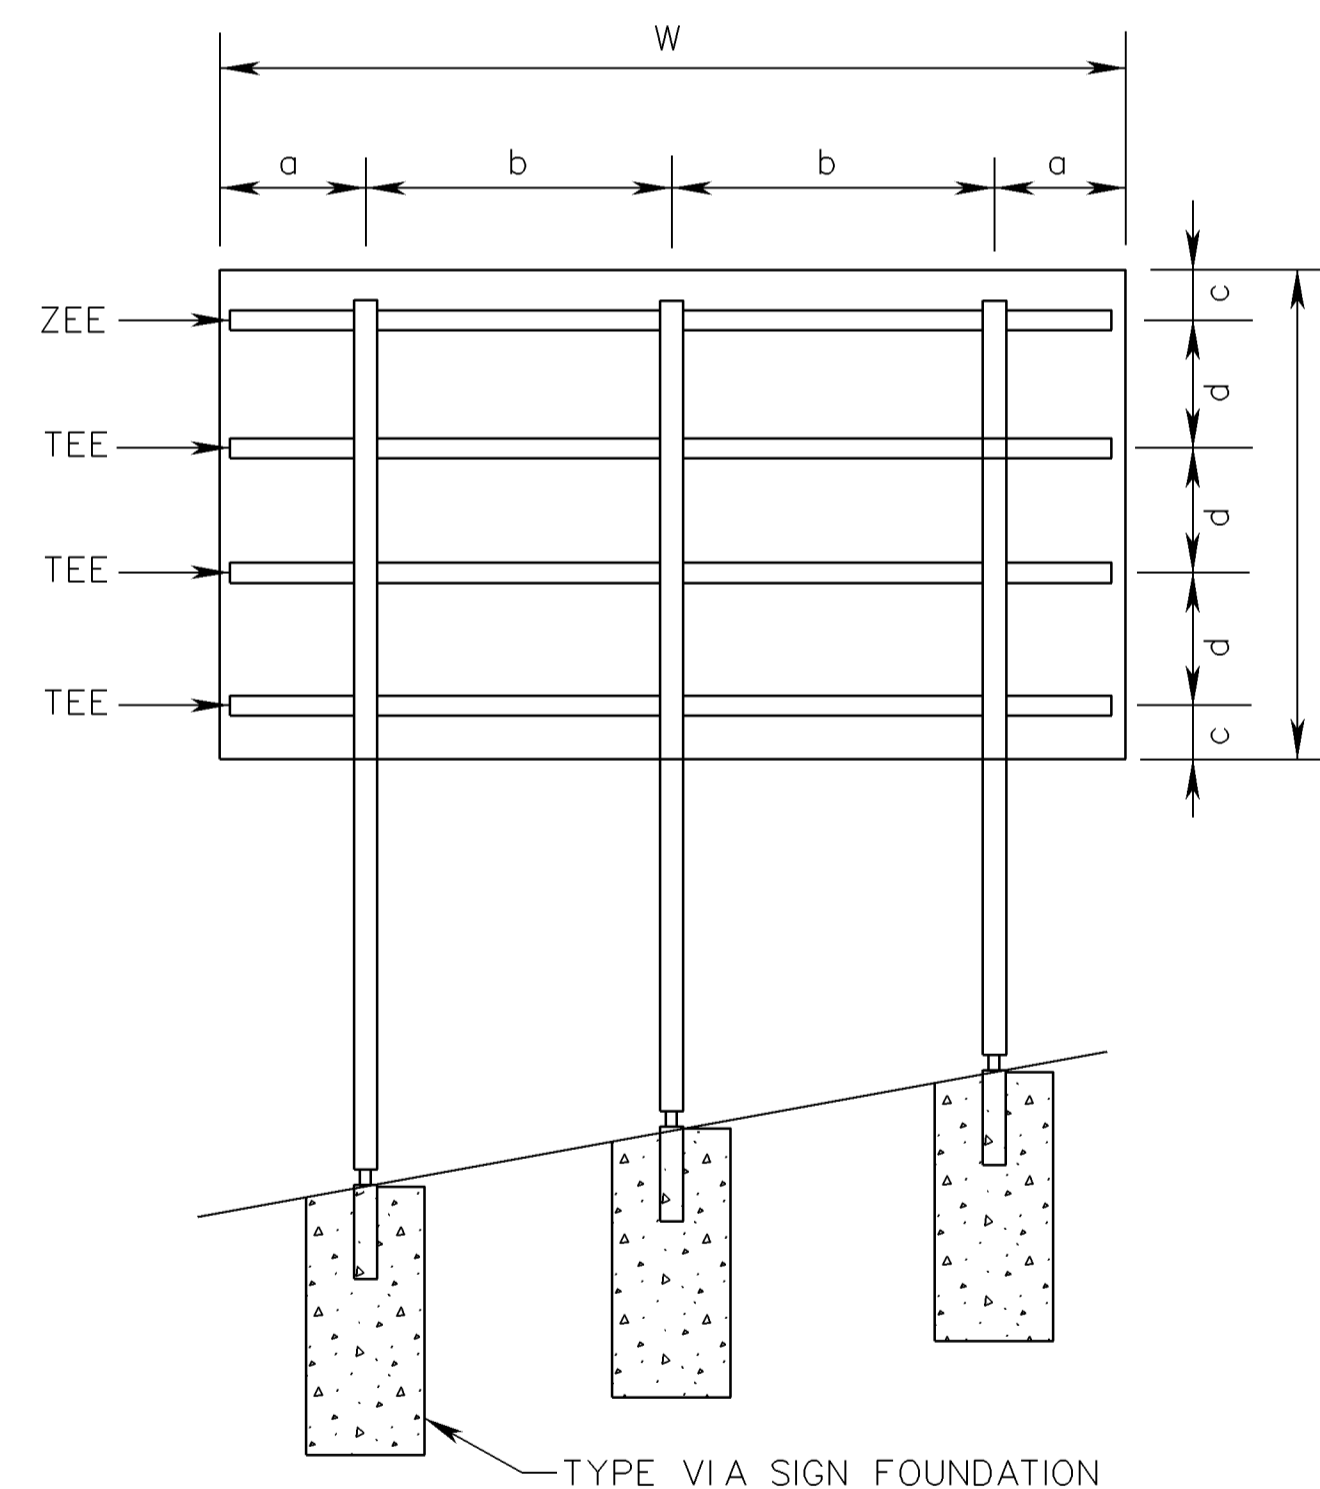

 ROAD AND BRIDGE STANDARDS		<h2>SIGN PANEL DESIGN</h2>				SPECIFICATION REFERENCE 701	
SHEET 2 OF 3	REVISION DATE 4/09	VIRGINIA DEPARTMENT OF TRANSPORTATION					
1325.31							