
PROJECT MANAGER_____ REVISED FEDERAL AID STATE STATE DESIGN FEATURES RELATING TO CONSTRUCTION PROJECT PROJECT ROUTE SURVEYED BY ______ OR TO REGULATION AND CONTROL OF TRAFFIC DESIGN SUPERVISED BY _ _ _ _ _ MAY BE SUBJECT TO CHANGE AS DEEMED DESIGNED BY ______ NECESSARY BY THE DEPARTMENT VA.

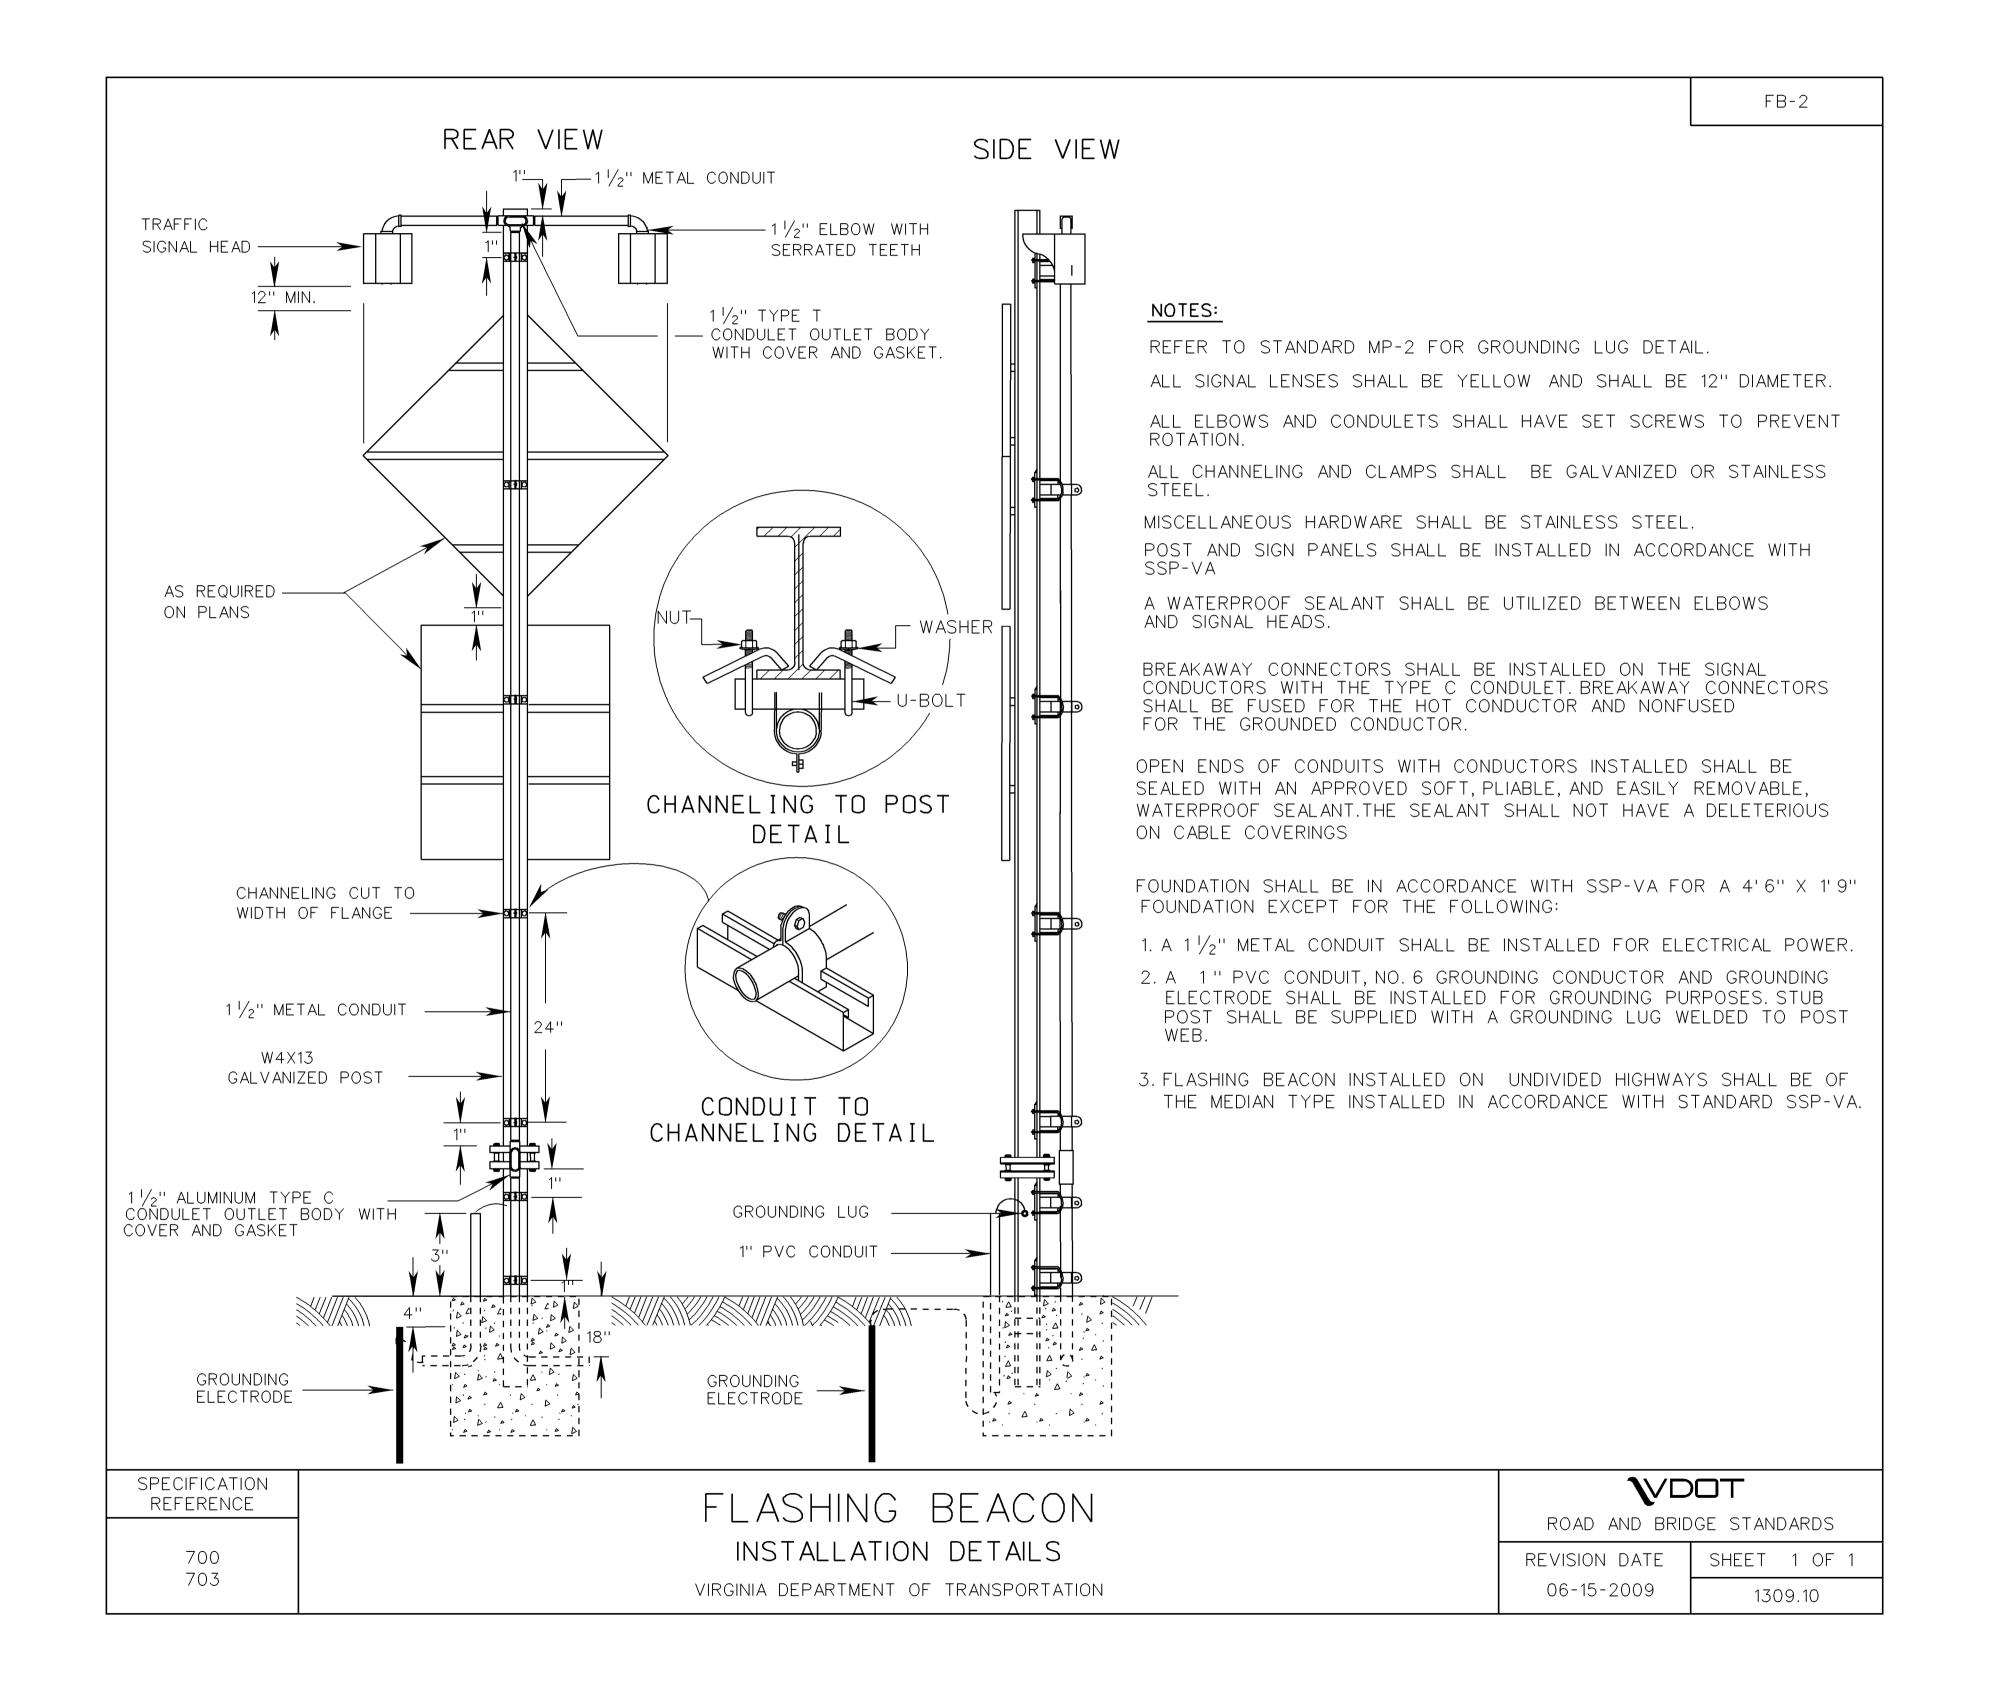

NEW. 6/15/09

SPECIAL DESIGN SECTION DRAWING NO. IIS13_25

PLAN NO. PROJECT FILE NO.

SHEET NO.