




### INTERCHANGE EXIT

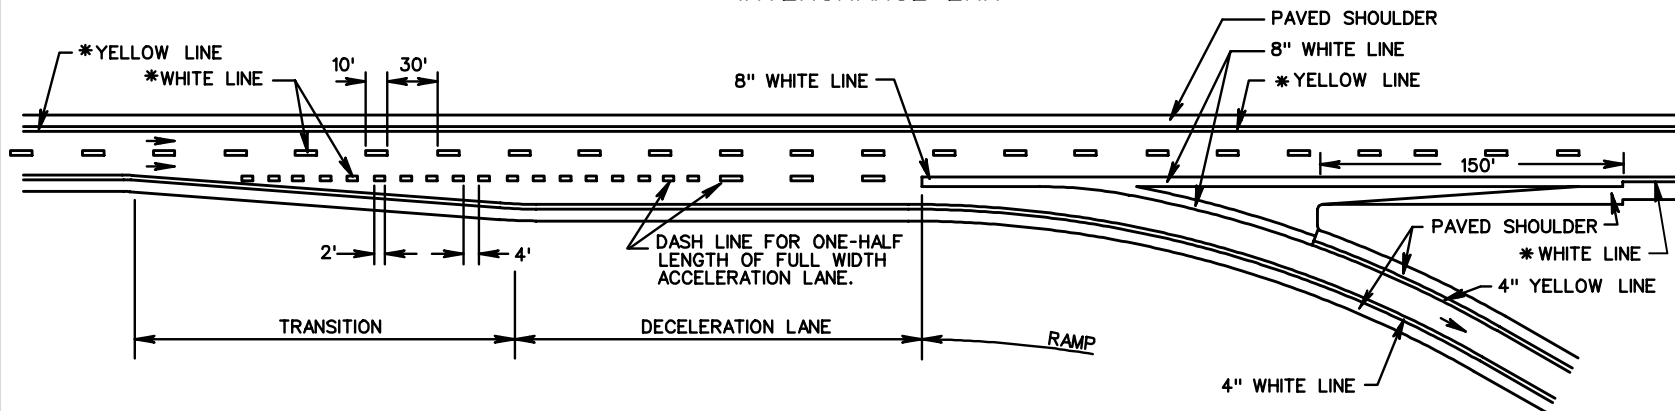

### INTERCHANGE ENTRANCE

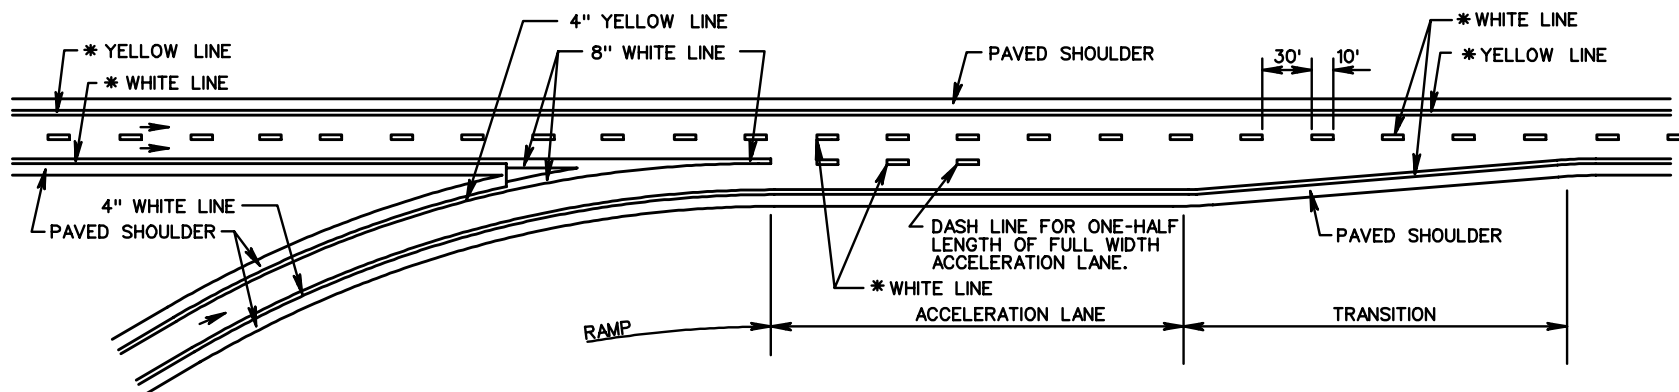

### GORE AREA HATCHING OPTIONAL

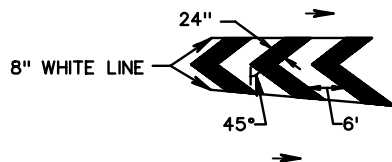

### NOTES:

ALL PAVEMENT MARKINGS SHALL BE INSTALLED IN ACCORDANCE WITH THE MUTCD.

\* THE PAVEMENT MARKING FOR THE MAINLINE OF INTERSTATE HIGHWAYS SHALL BE 6" WIDE; ALL OTHER HIGHWAYS THE PAVEMENT MARKING SHALL BE 4" WIDE UNLESS OTHERWISE NOTED ON THE PLANS.

SPECIFICATION REFERENCE

704

## TYPICAL PAVEMENT MARKING INTERCHANGE

VIRGINIA DEPARTMENT OF TRANSPORTATION

VDOT

ROAD AND BRIDGE STANDARDS

REVISION DATE

SHEET 1 OF 1

1330.10