


REVISED ON 7-03    REVISED 1-04

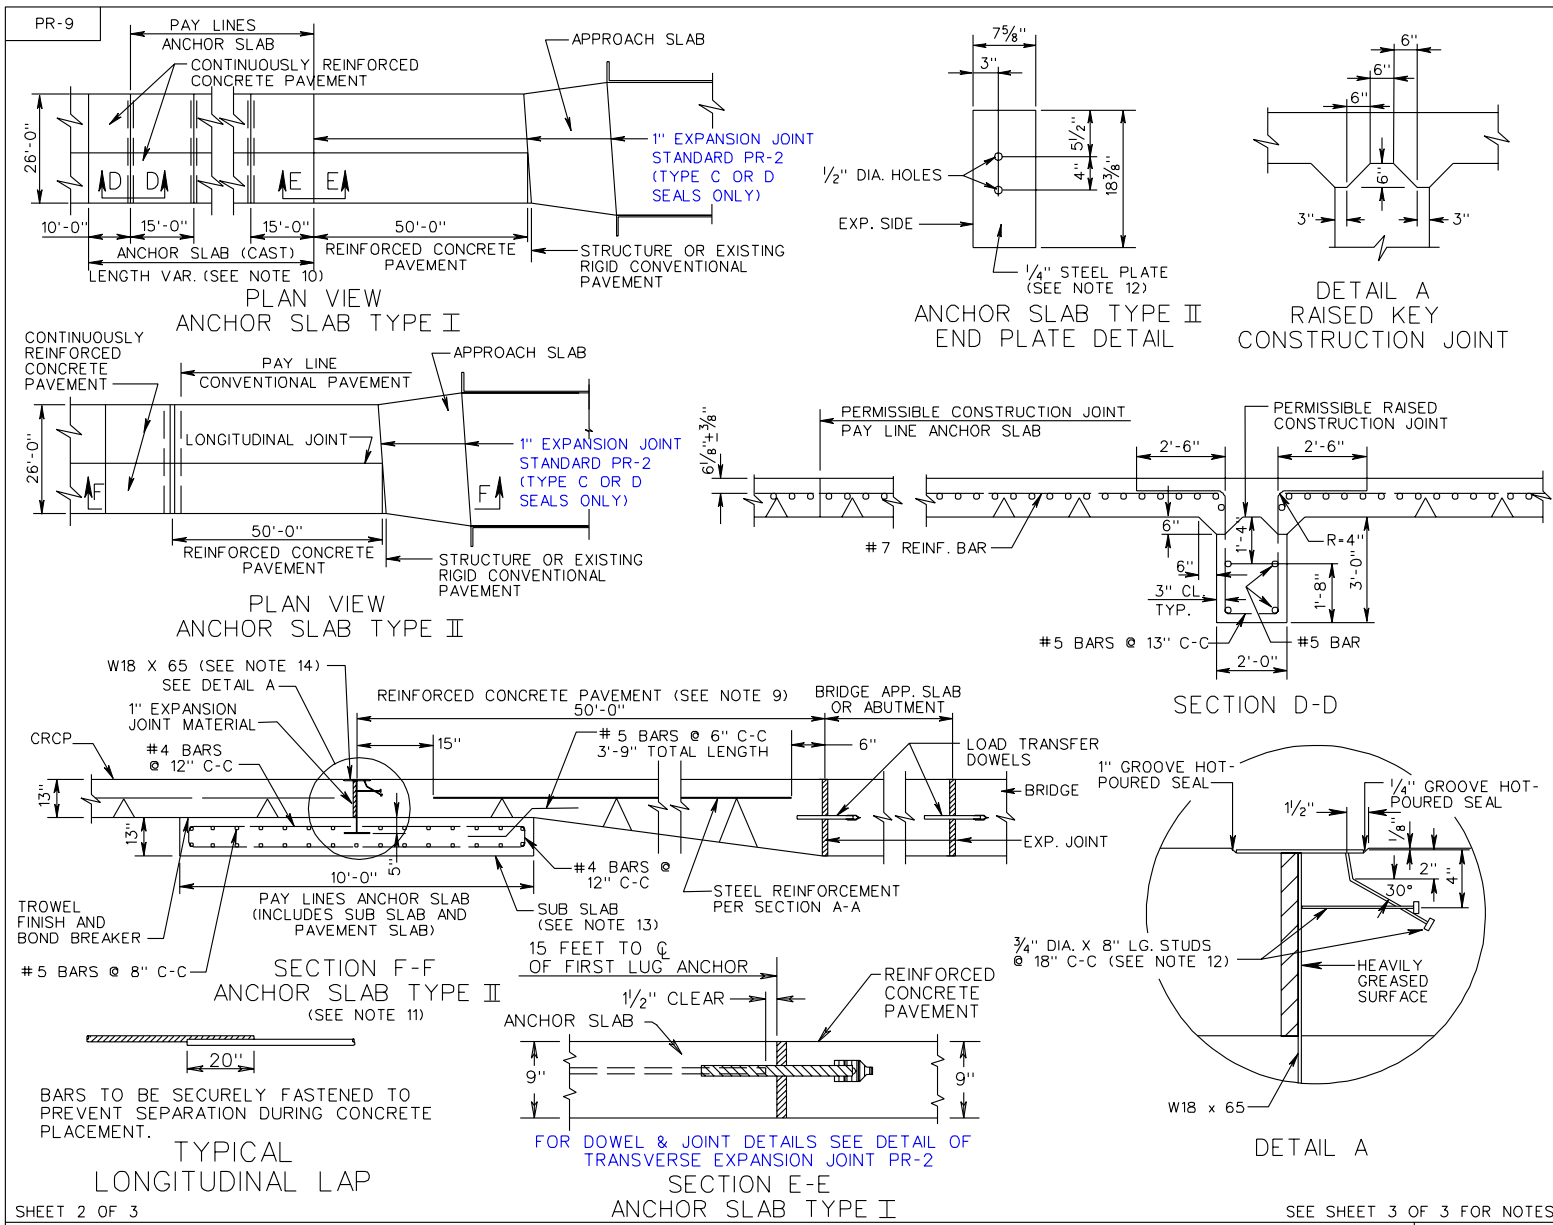

SHEET 2 OF 3

SEE SHEET 3 OF 3 FOR NOTES

<p>13" THICK CONTINUOUSLY REINFORCED CONCRETE PAVEMENT                  14' TRAVEL LANE</p>		<p>SPECIFICATION                  REFERENCE</p>
<p>REV. 7/03                  301.26</p>	<p>VIRGINIA DEPARTMENT OF TRANSPORTATION</p>	<p>316</p>