


REVISED 1-04

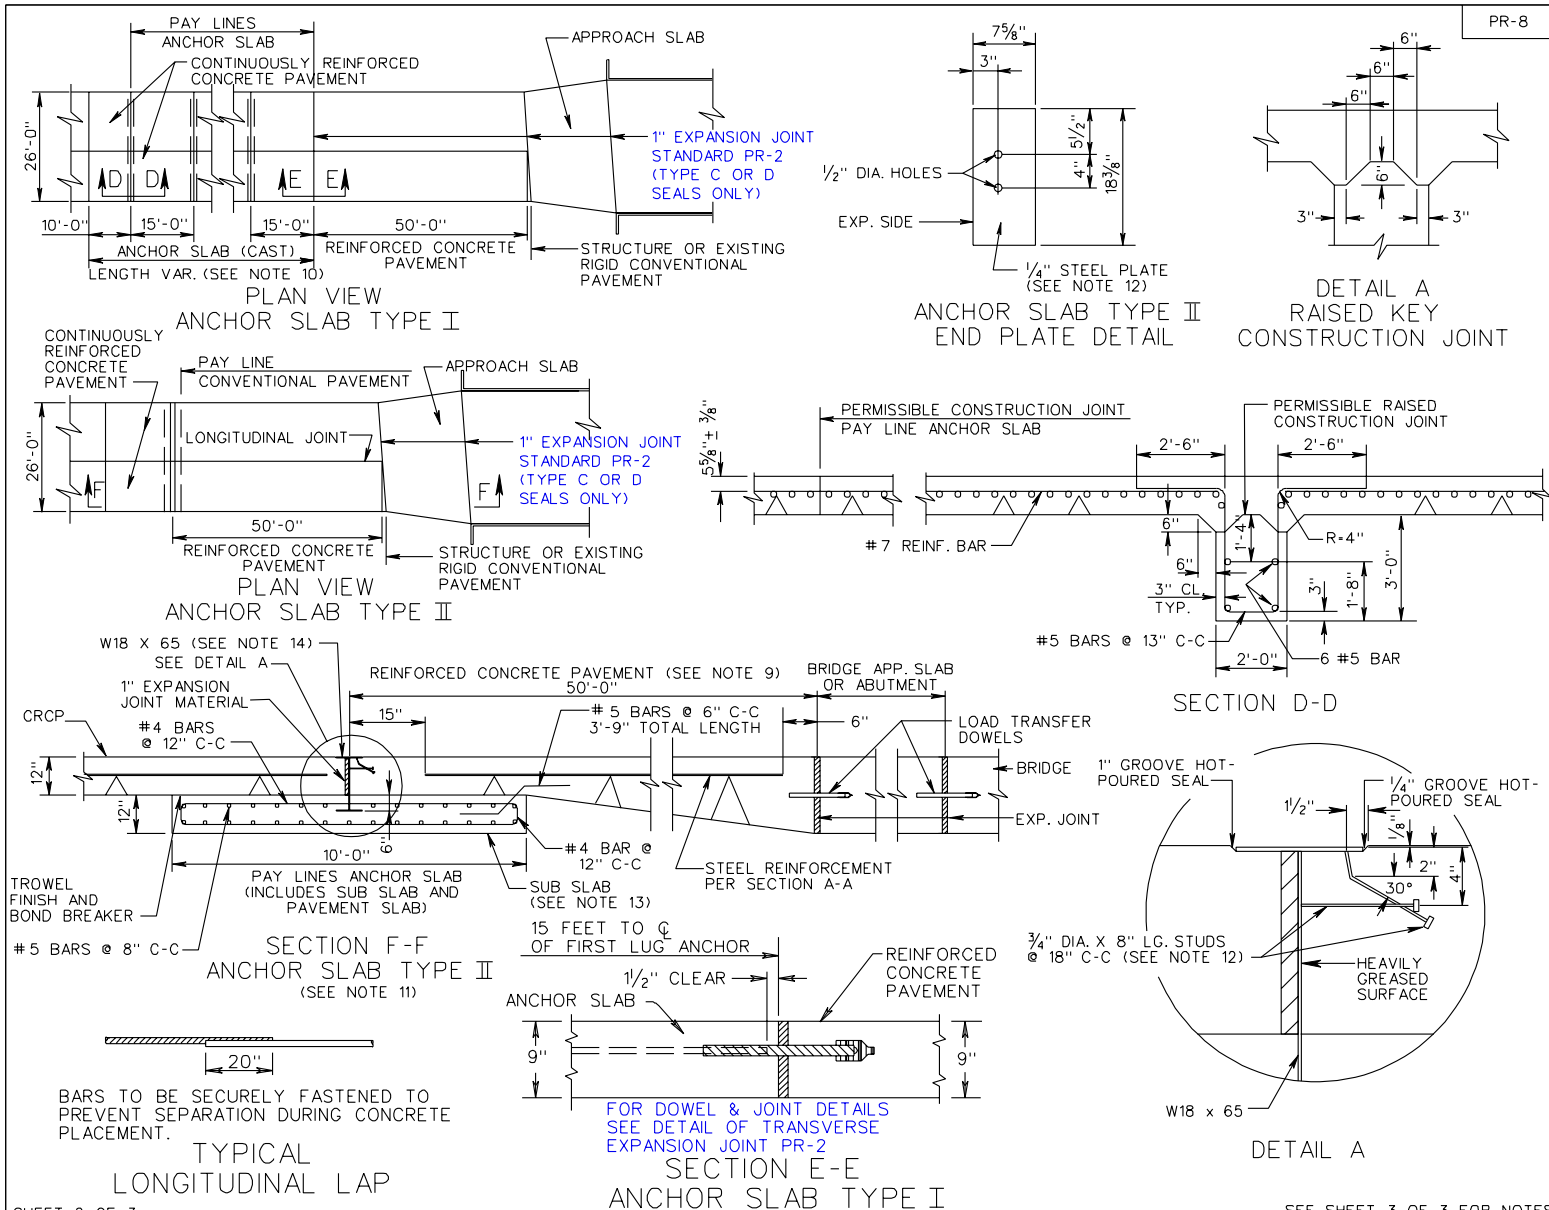

SHEET 2 OF 3

SEE SHEET 3 OF 3 FOR NOTES

SPECIFICATION REFERENCE	12" THICK CONTINUOUSLY REINFORCED CONCRETE PAVEMENT 14' TRAVEL LANE VIRGINIA DEPARTMENT OF TRANSPORTATION
316	
	REV. 7/03 301.23