


REVISED 1-04

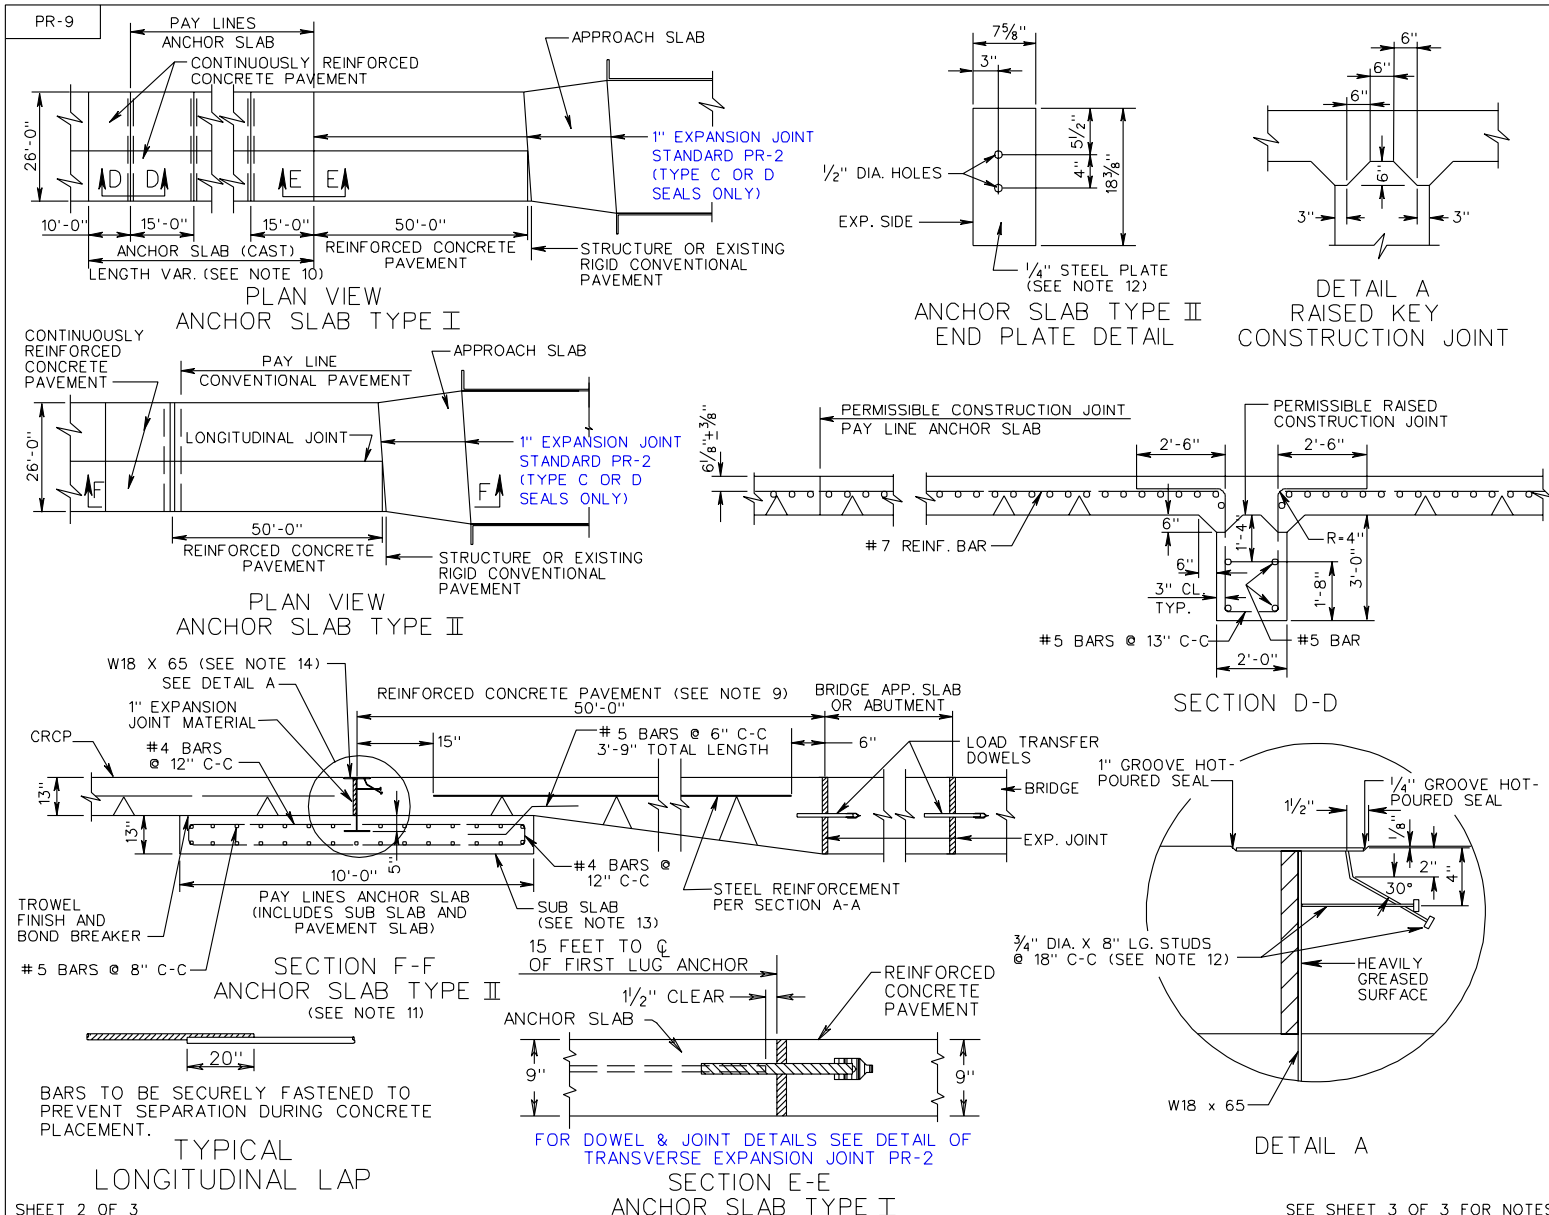

SHEET 2 OF 3

13" THICK CONTINUOUSLY REINFORCED CONCRETE PAVEMENT
 14' TRAVEL LANE

REV. 7/03
 301.26

VIRGINIA DEPARTMENT OF TRANSPORTATION

SPECIFICATION
 REFERENCE

316