


L-3A

CUT SLOPES STEEPER THAN 2:1 SHALL BE GROOVED IN ACCORDANCE WITH DETAILS SHOWN.

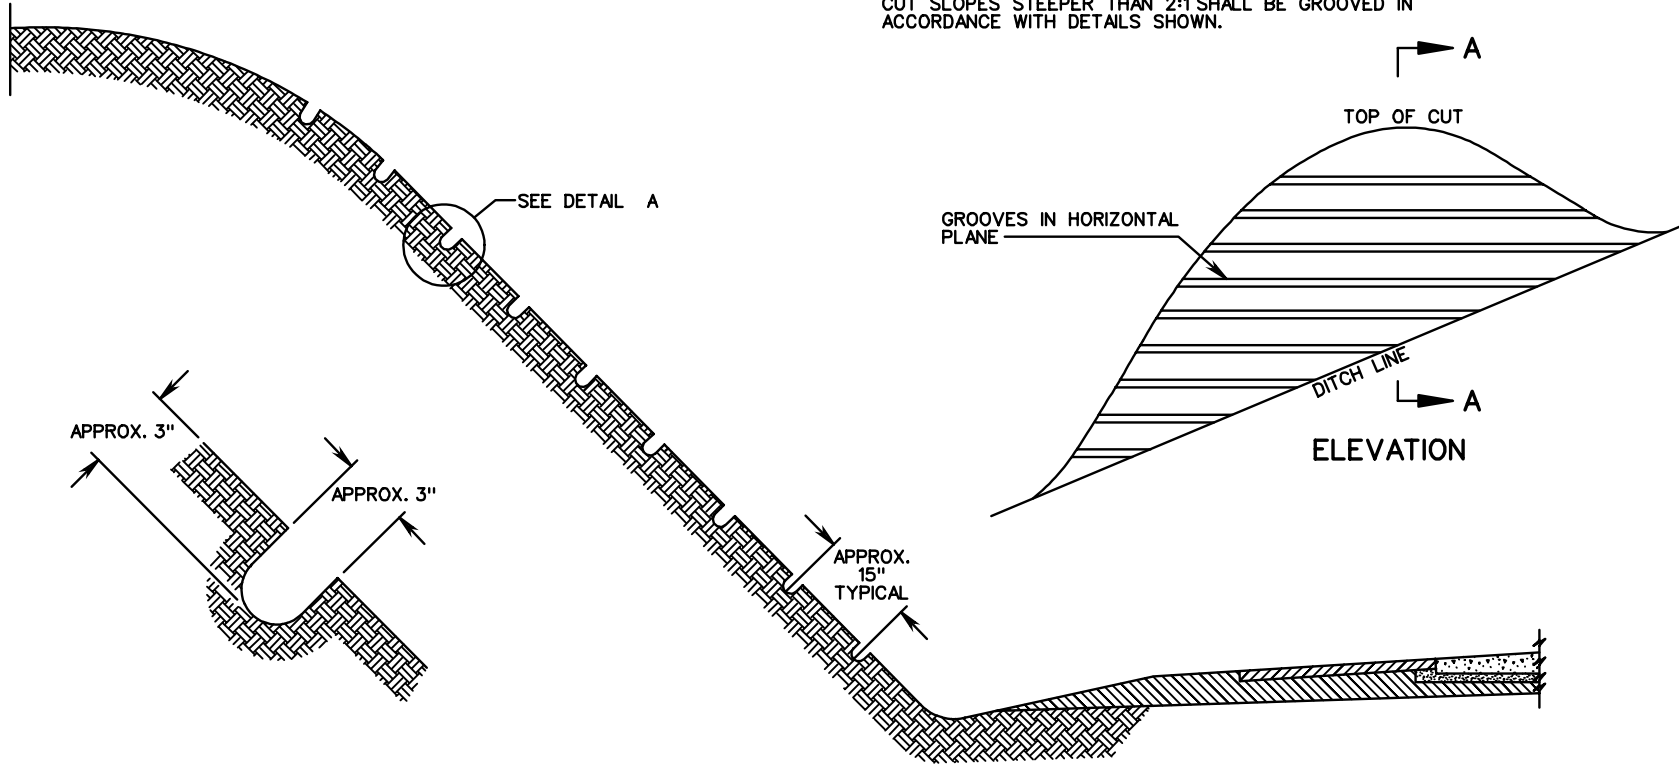

DETAIL A

SECTION A-A



ROAD AND BRIDGE STANDARDS

HORIZONTAL GROOVING CUT SLOPES
TYPICAL METHOD

SPECIFICATION
REFERENCE

SHEET 1 OF 1

REVISION DATE

1201.02

VIRGINIA DEPARTMENT OF TRANSPORTATION

303