




PARALLEL SOLID LINE SPACING (NO PASSING ZONE)

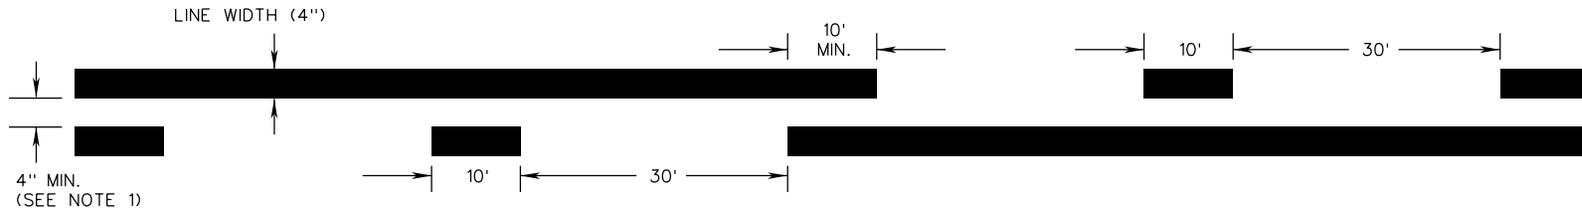

PARALLEL SOLID AND BROKEN LINES  
(ONE-WAY PASSING ZONE)

**NOTES:**

1. THE SPACE BETWEEN TWO PARALLEL LINES SHALL BE 6" WIDE IF RAISED PAVEMENT MARKERS ARE PRESENT BETWEEN THE TWO PARALLEL LINES.

<p>ROAD AND BRIDGE STANDARDS</p>	
SHEET 1 OF 1	REVISION DATE
1330.90	01/15

A COPY OF THE ORIGINAL SEALED AND SIGNED DRAWING IS ON FILE IN THE CENTRAL OFFICE.

**PAVEMENT MARKING**

**LOCATION DETAILS**

VIRGINIA DEPARTMENT OF TRANSPORTATION

SPECIFICATION REFERENCE
704