


CW-1

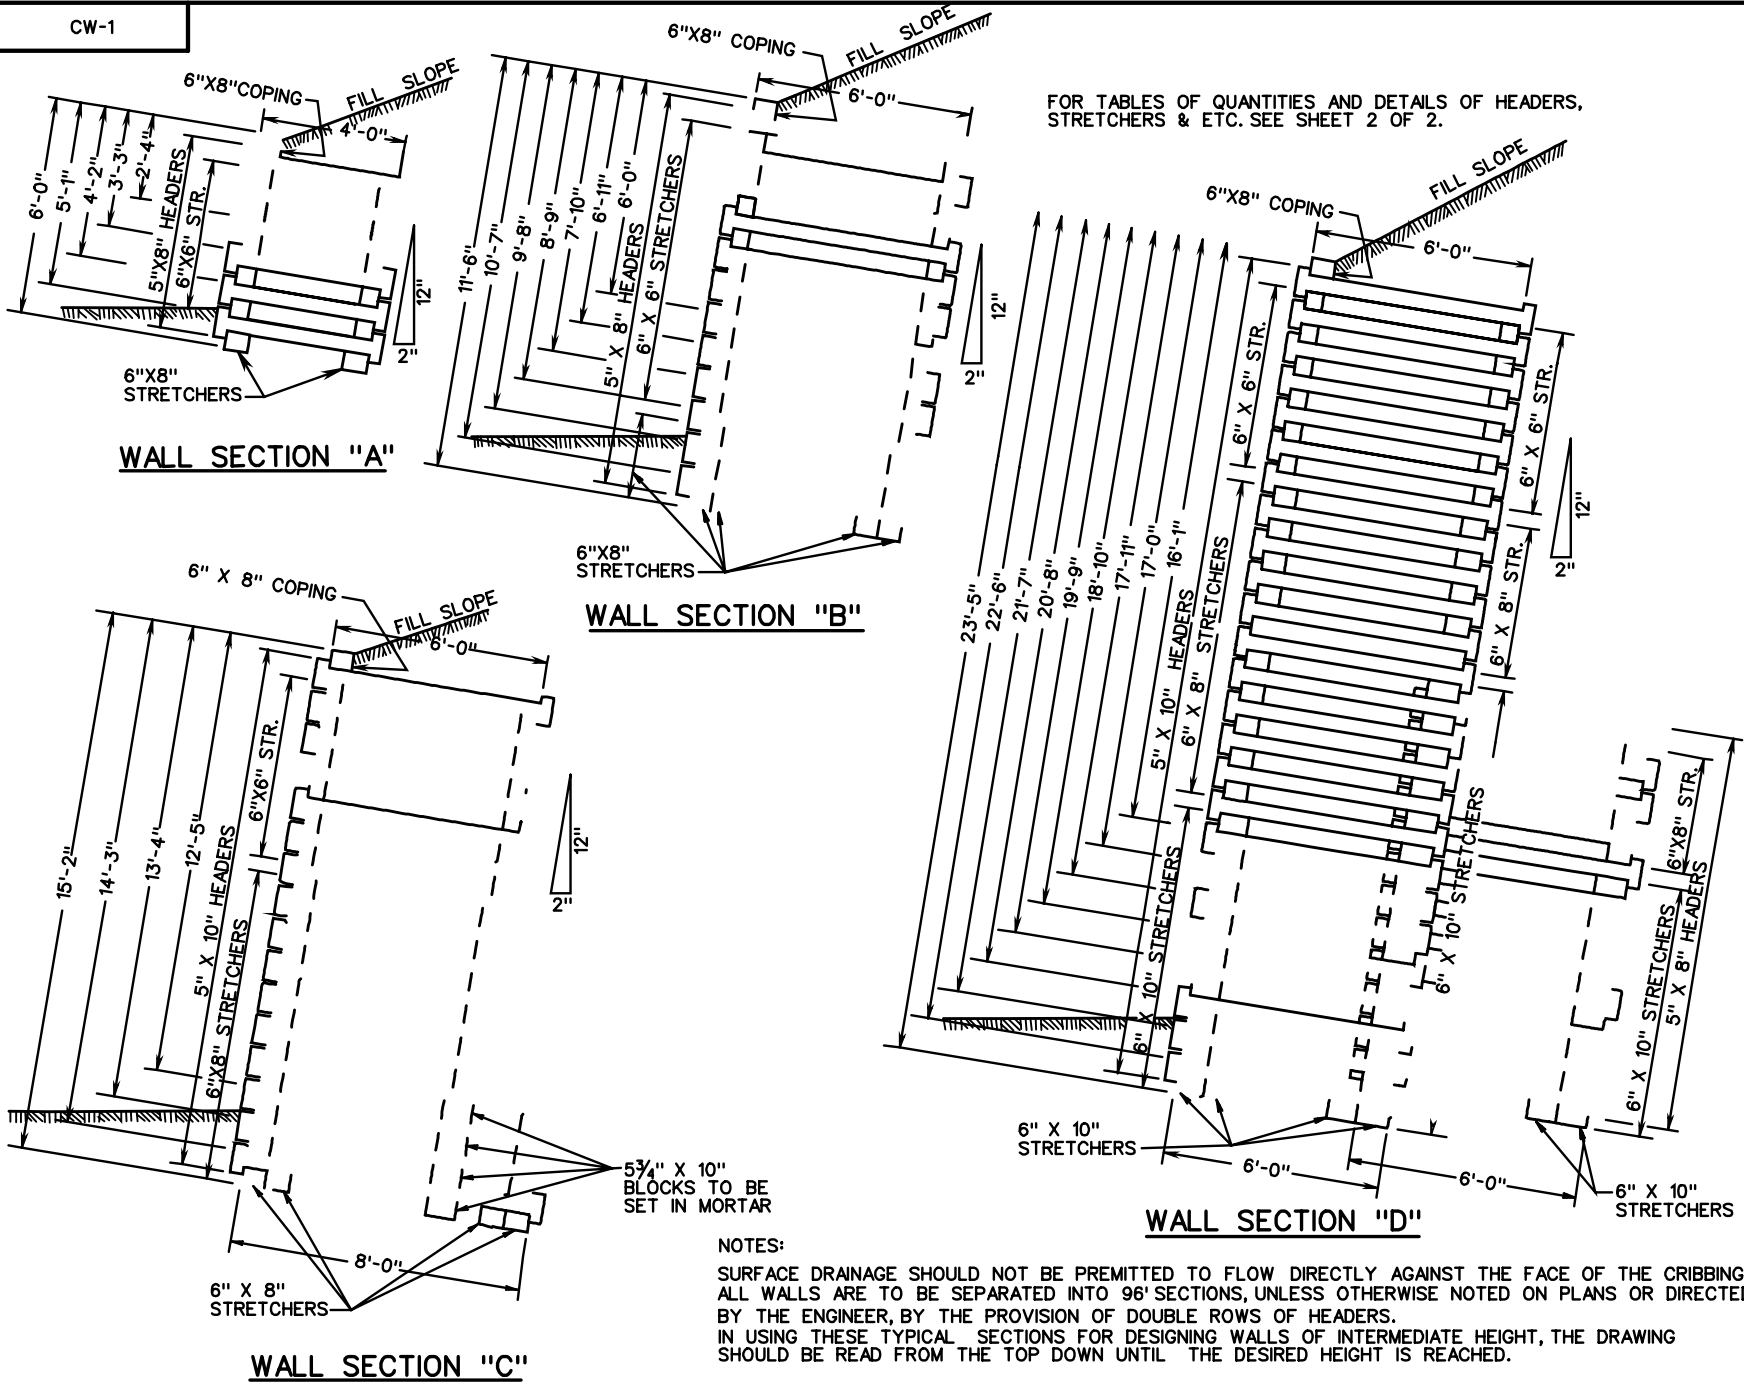

ROAD AND BRIDGE STANDARDS

SHEET 1 OF 2

REVISION DATE

402.01

STANDARD REINFORCING CONCRETE CRIB WALL

VIRGINIA DEPARTMENT OF TRANSPORTATION

SPECIFICATION REFERENCE

506