
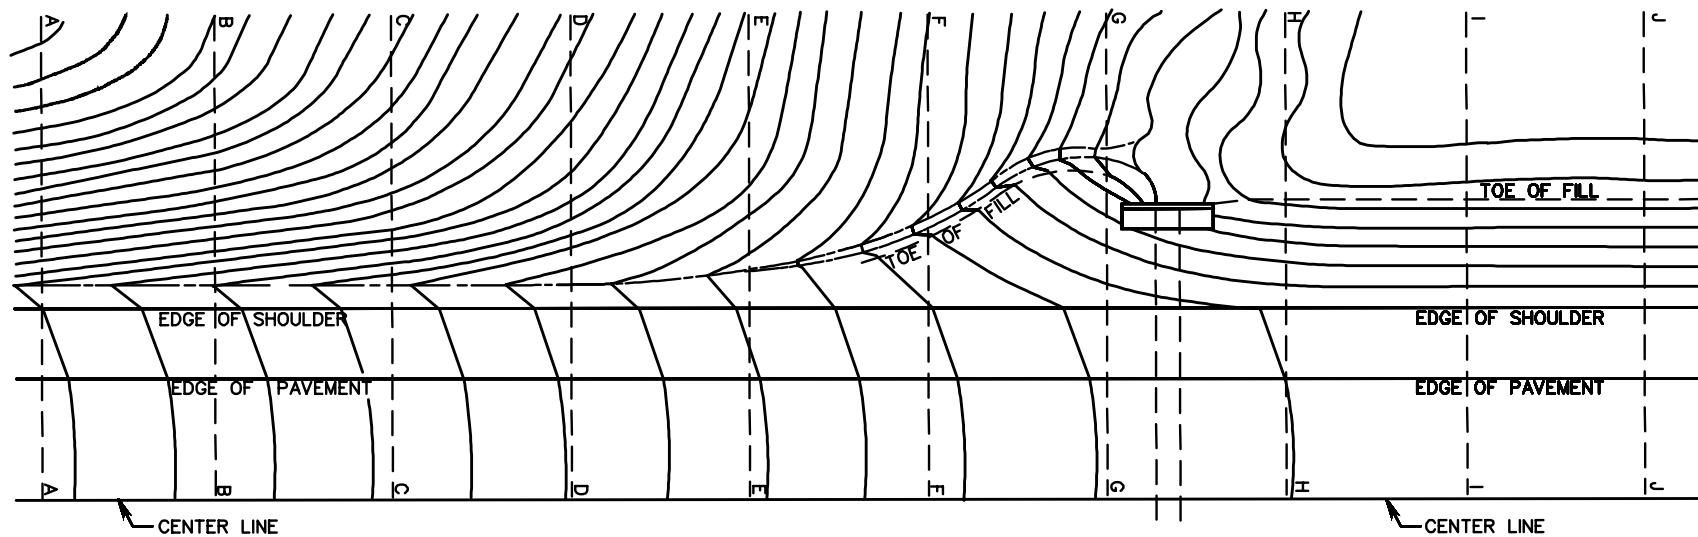


CS-2

**SUGGESTIONS FOR GRADING SIDE SLOPES AND ROADWAYS TO FIT VARIOUS CONDITIONS**

APPLICABLE TO ALL SLOPES AND SLOPE STANDARDS

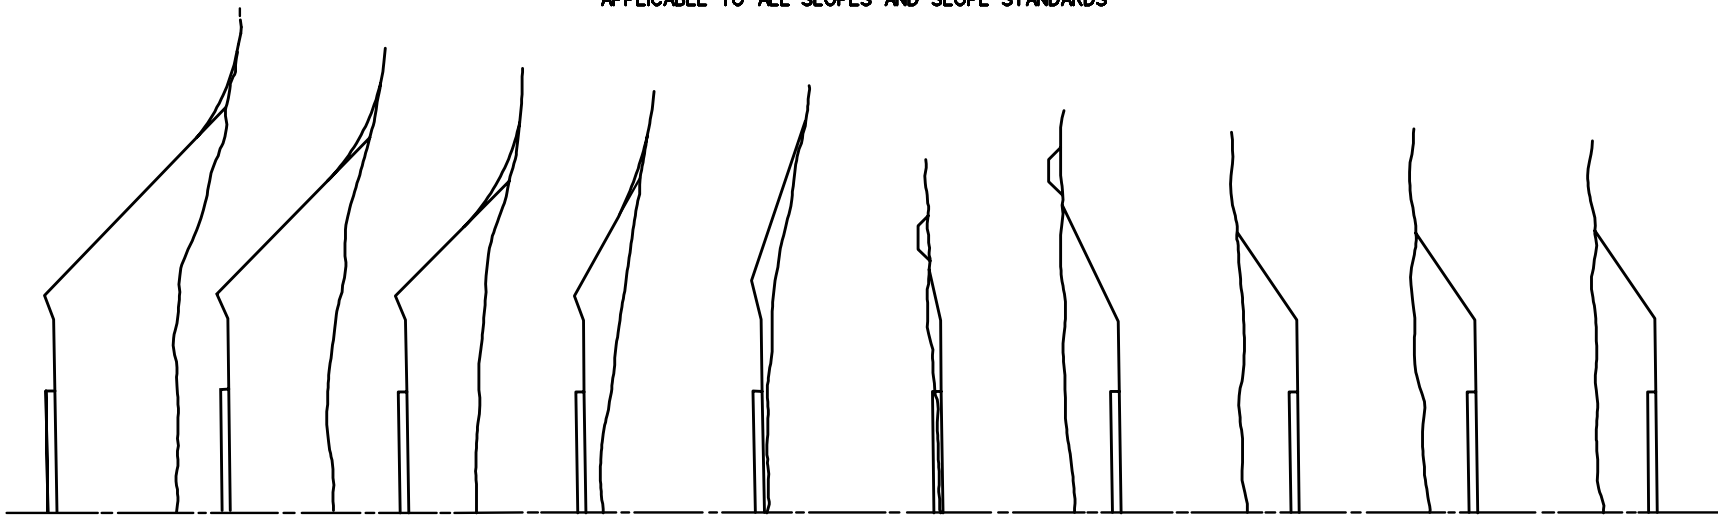

ROAD AND BRIDGE STANDARDS

SHEET 1 OF 1

REVISION DATE

701.02

**SUGGESTED DRAINAGE TREATMENT**

(AT BEGINNING OF FILLS)

VIRGINIA DEPARTMENT OF TRANSPORTATION

SPECIFICATION REFERENCE

303