


12/14/200
94624 .40

Figure 2E-13 Title Sheet Primary Design
Printed On: 05/27/2013

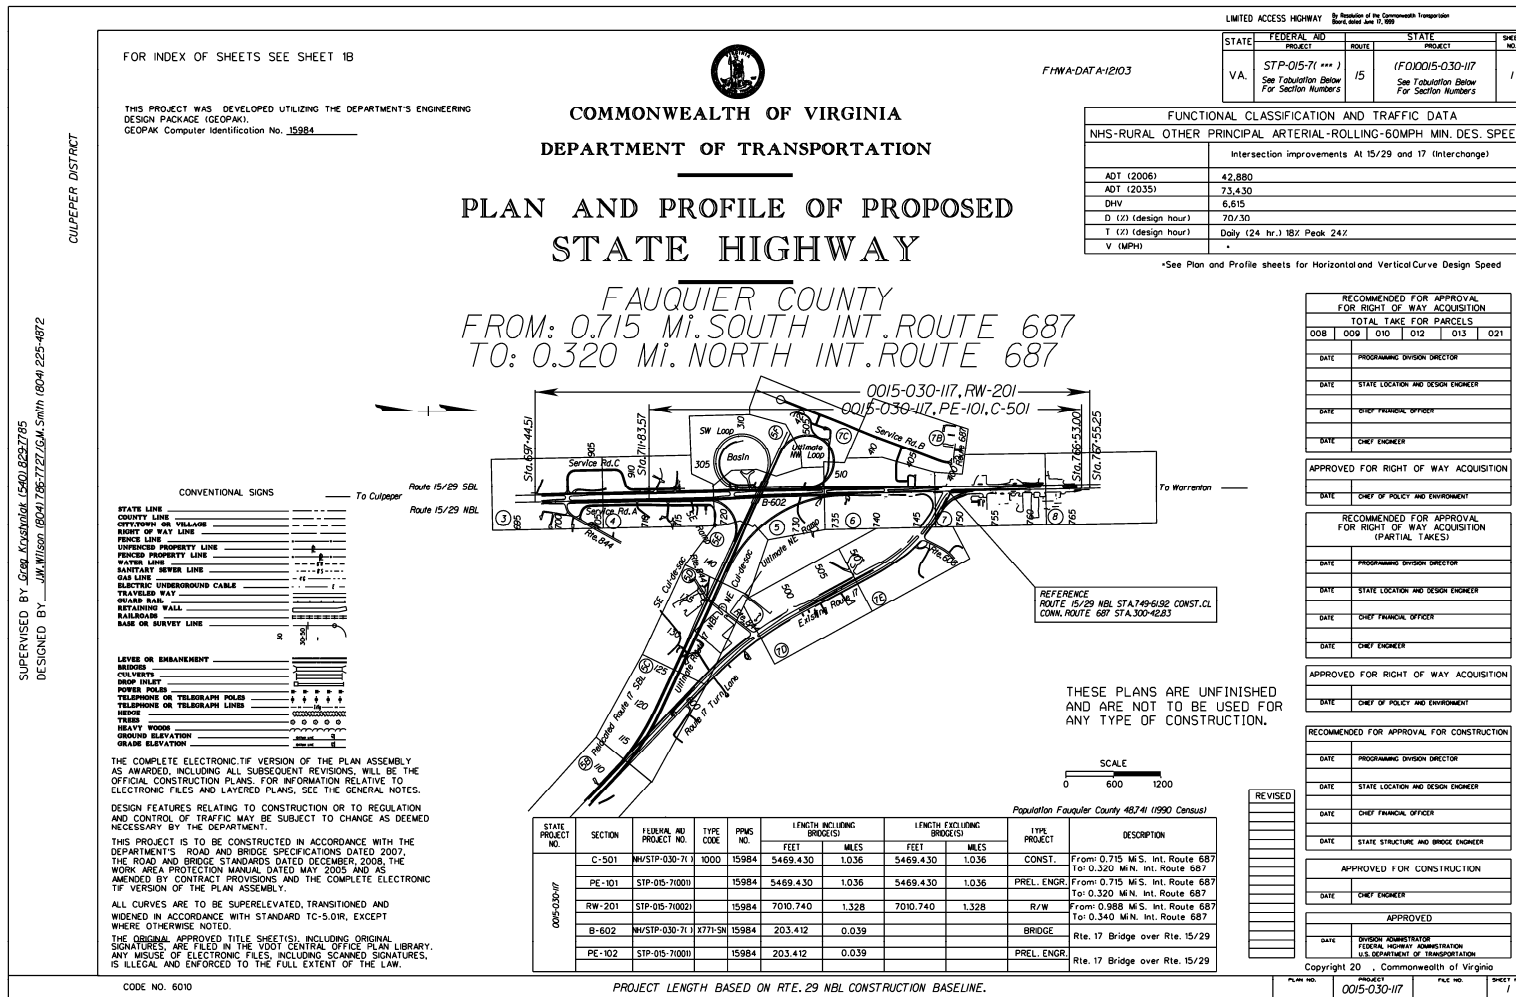

RECOMMENDED FOR APPROVAL FOR RIGHT OF WAY ACQUISITION	
TOTAL TAKE FOR PARCELS	
OOB	O01 O10 O12 O13 O21
DATE	PROGRAMMING DIVISION DIRECTOR
DATE	STATE LOCATION AND DESIGN ENGINEER
DATE	CHIEF FINANCIAL OFFICER
DATE	CHIEF ENGINEER

APPROVED FOR RIGHT OF WAY ACQUISITION

DATE	CHIEF OF POLICY AND ENVIRONMENT
------	---------------------------------

RECOMMENDED FOR APPROVAL FOR RIGHT OF WAY ACQUISITION (PARTIAL TAKES)	
DATE	PROGRAMMING DIVISION DIRECTOR
DATE	STATE LOCATION AND DESIGN ENGINEER
DATE	CHIEF FINANCIAL OFFICER
DATE	CHIEF ENGINEER

APPROVED FOR RIGHT OF WAY ACQUISITION

DATE	CHIEF OF POLICY AND ENVIRONMENT
------	---------------------------------

RECOMMENDED FOR APPROVAL FOR CONSTRUCTION	
DATE	PROGRAMMING DIVISION DIRECTOR
DATE	STATE LOCATION AND DESIGN ENGINEER
DATE	CHIEF FINANCIAL OFFICER
DATE	STATE STRUCTURE AND BRIDGE ENGINEER

APPROVED FOR CONSTRUCTION

DATE	CHIEF ENGINEER
------	----------------

APPROVED

DATE	DIVISION ADMINISTRATOR
DATE	FEDERAL HIGHWAY ADMINISTRATION
DATE	U.S. DEPARTMENT OF TRANSPORTATION

Copyright 2013 Commonwealth of Virginia

PLAN NO.	PROJECT	SHEET NO.
	0015-030-117	1

FIGURE 2E-13 SAMPLE TITLE SHEET (PRIMARY DESIGN)*

* Rev. 1/11