

0/16/002  
24033 PM

The State Primary Sign  
Panel On Structures

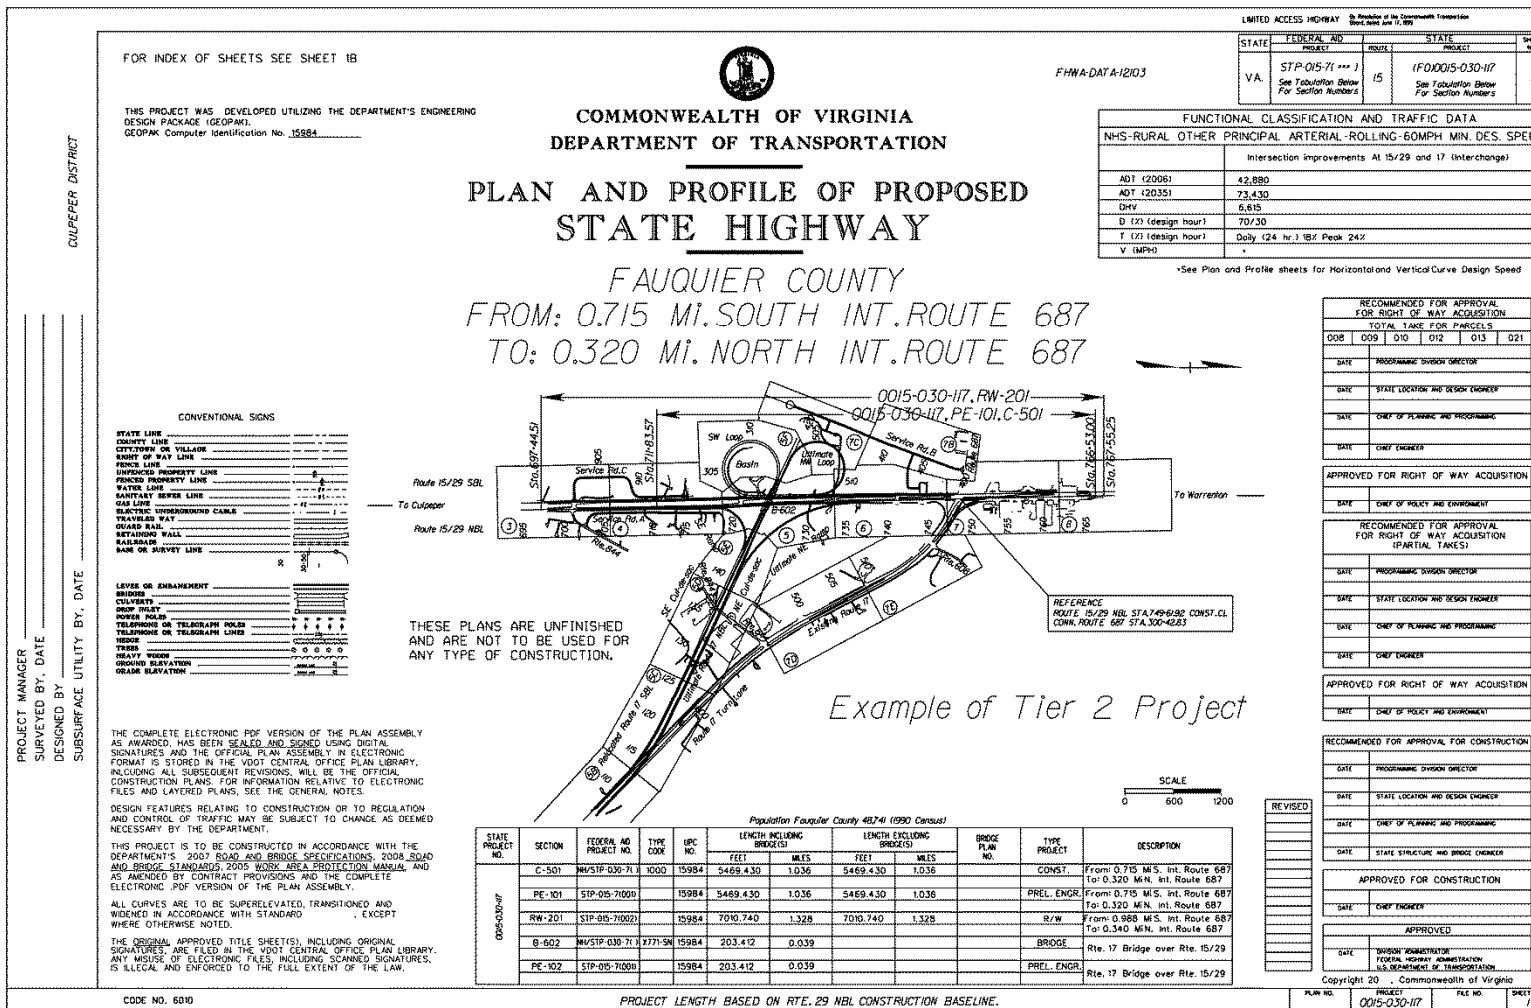


FIGURE 2E-13.1 SAMPLE TITLE SHEET (PRIMARY DESIGN) TIER 2\*

\* Rev. 1/13