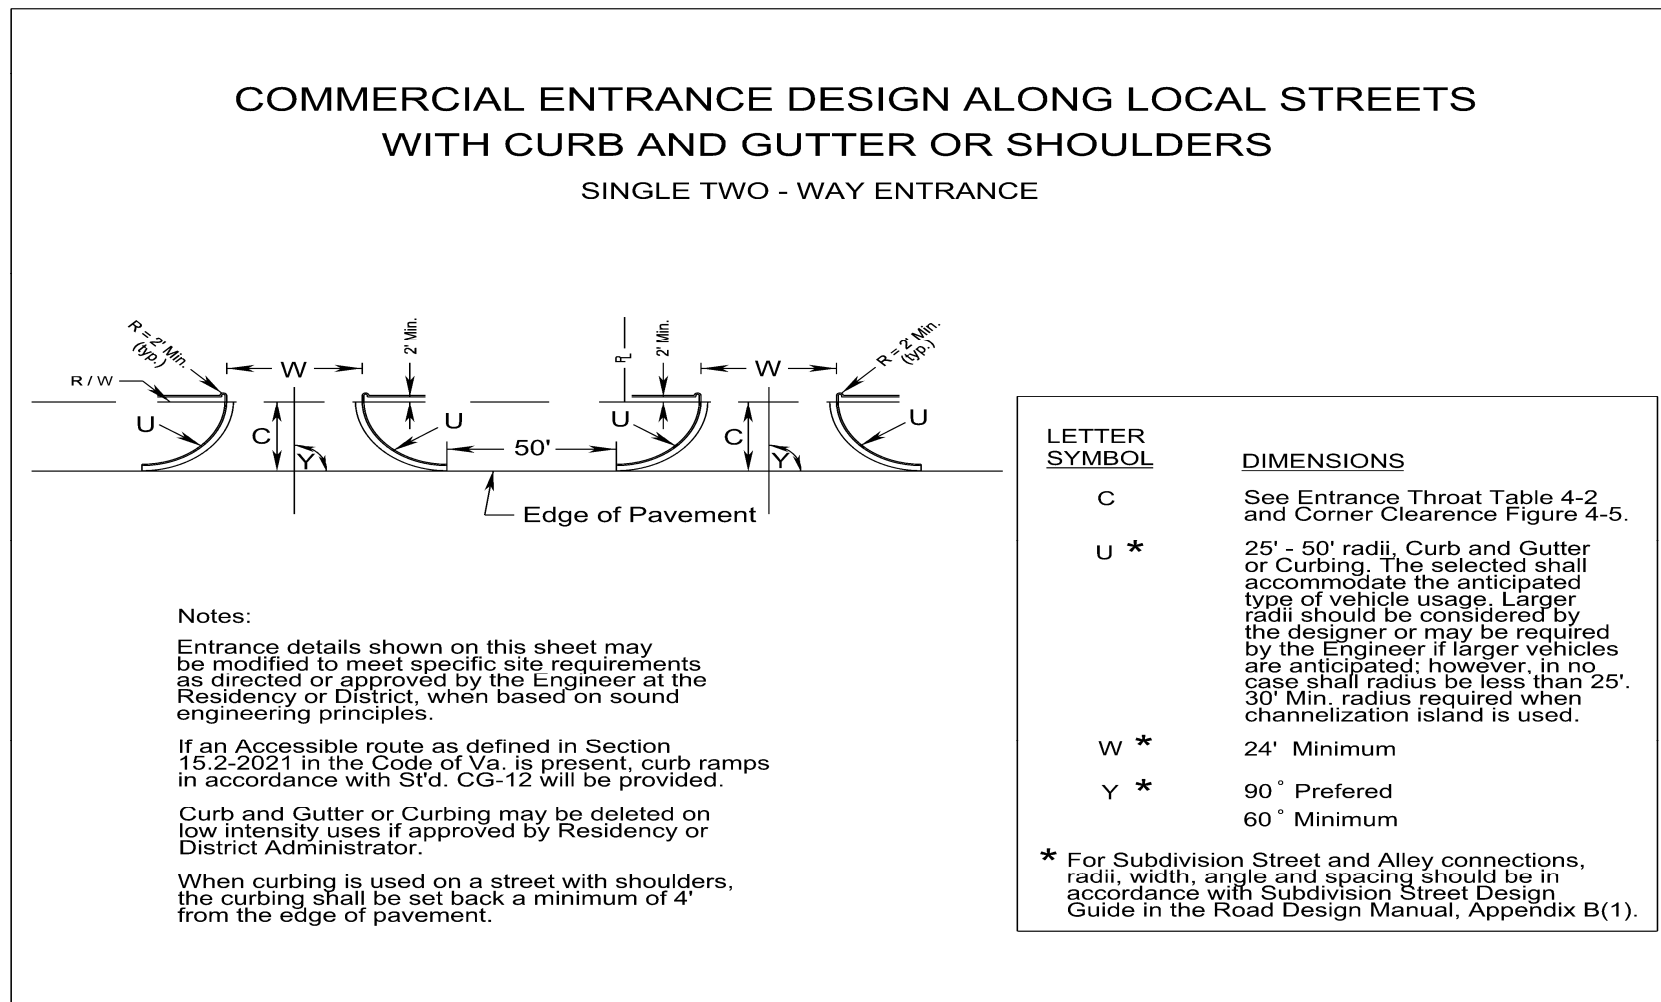


## Commercial Entrance Design along Local Streets with Curb and Gutter or Shoulders



**FIGURE 4-11 COMMERCIAL ENTRANCE DESIGNS ALONG LOCAL STREETS\***

**Note:** All entrance design and construction shall accommodate pedestrian and bicycle users of the highway in accordance with the Commonwealth Transportation Board's "Policy for Integrating Bicycle and Pedestrian Accommodations".

\* Rev. 7/12