


9/2/2014
9:50:07 AM

Radial Offset Sheet.dgn
Plotted By: stewart1.wills

PROJECT MANAGER: <Project_Mgr_Name (000) 000-0000 (District)> -----
SURVEYED BY, DATE: <Surveyor_Name (000) 000-0000 (District)> -----
DESIGN BY: <Designer_Name (000) 000-0000 (District)> -----
SUBSURFACE UTILITY BY, DATE: <Surveyor_Name (000) 000-0000 (District)> -----

REVISED	STATE		PROJECT	SHEET NO.
	STATE	ROUTE		
	VA.	XXX	XXXX-XXX-XXX, C-50X	2J

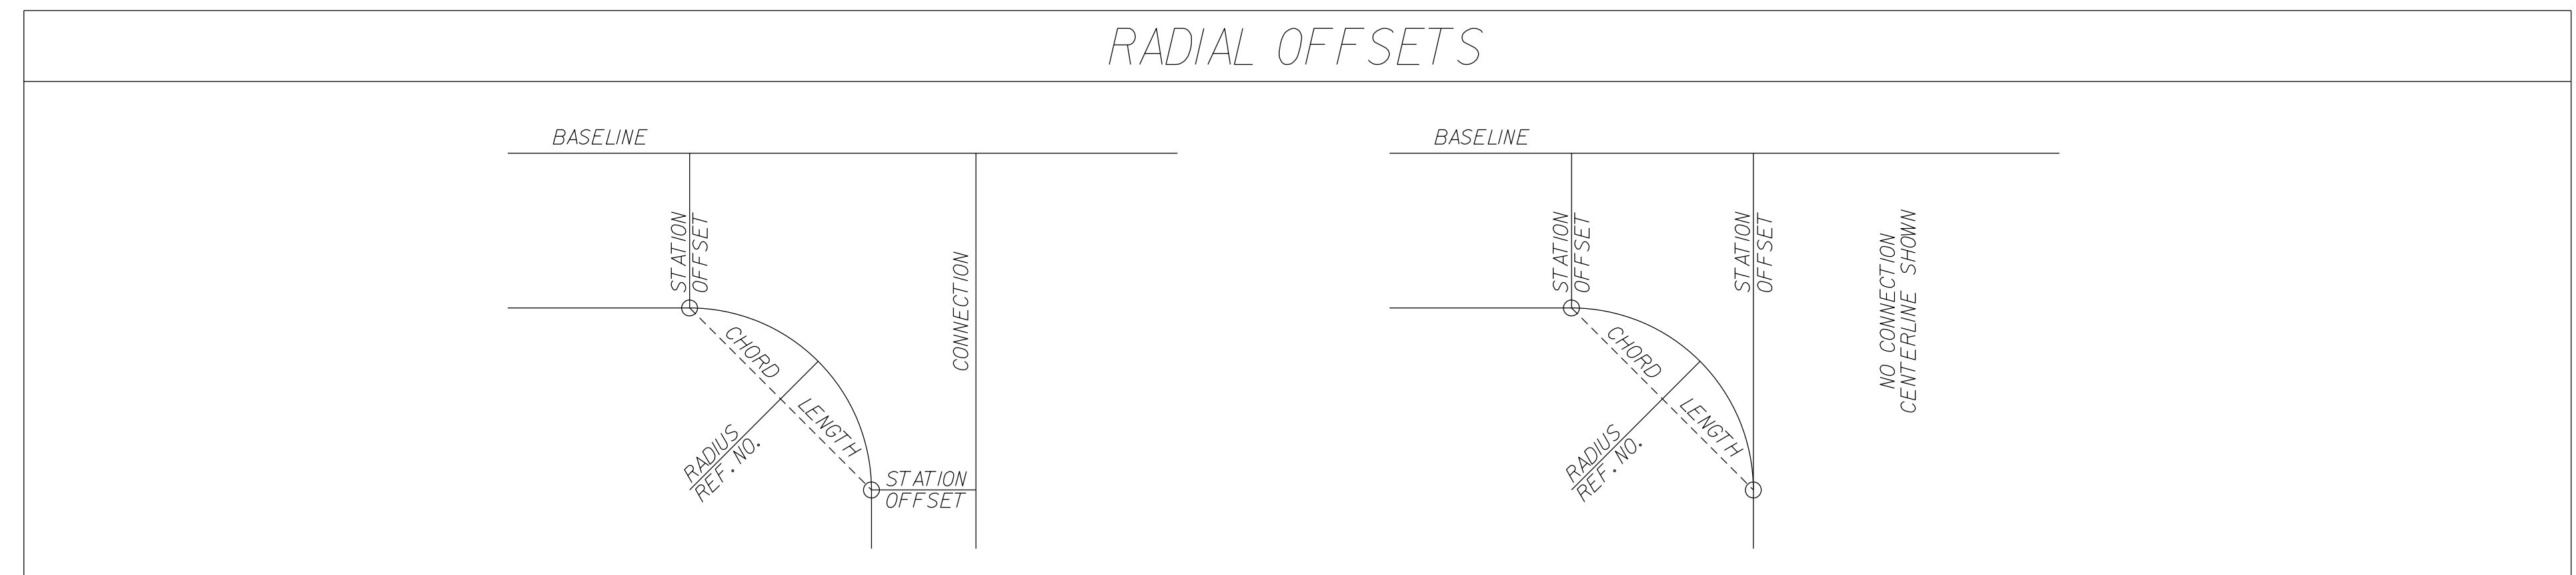

LOCATION (REF. NO.)	BASELINE		CONNECTION		RADIUS LENGTH	CHORD LENGTH	CURVE LENGTH	LOCATION (REF. NO.)	BASELINE		CONNECTION		RADIUS LENGTH	CHORD LENGTH	CURVE LENGTH
	SHEET - ITEM	STATION	OFFSET	STATION					OFFSET	FEET	FEET	FEET			
9-1	148+92.33	19.00' Lt	50+57.52	14.00' Lt	50.00	64.00	69.45	12-1	171+28.94	19.00' Lt	90+58.69	12.00' Lt	40.00	56.35	62.59
9-2	150+33.21	19.00' Lt	50+58.77	31.03' Rt	50.00	58.02	61.90	12-2	172+32.94	19.00' Lt	90+59.00	12.00' Rt	40.00	56.57	62.83
9-3	152+18.91	19.00' Rt			30.00	42.46	47.12	13-1	178+32.53	19.00' Rt	10+69.03	18.50' Rt	50.00	70.62	78.41
	152+48.95	60.25' Rt													
9-4	152+86.36	54.00' Rt			35.00	49.50	54.98	13-2	179+69.24	19.00' Rt	10+68.97	18.50' Lt	50.00	70.59	78.37
	153+21.36	19.00' Rt													
10-1	155+99.92	19.00' Lt	60+75.18	18.50' Lt	50.00	71.79	80.07	14-2	192+17.00	16.30' Lt			943.05	159.63	159.82
10-2	157+23.69	19.00' Lt	60+57.83	18.50' Rt	50.00	61.26	65.93		193+80.00	18.70' Lt					
10-3	157+60.26	26.37' Rt			35.00	69.87	105.64								
	157+63.17	96.18' Rt													
10-4	157+63.17	96.18' Rt			35.00	43.13	44.79								
	157+98.90	121.62' Rt													
10-5	157+88.45	143.10' Rt			34.88	49.19	54.77								
	157+36.27	119.69' Rt													
10-6	157+36.27	119.69' Rt			34.88	49.38	54.77								
	157+05.36	162.09' Rt													
10-7	156+62.06	50.91' Rt			35.00	47.96	52.84								
	156+24.73	19.00' Rt													
10-8	158+17.78	19.40' Rt			35.00	5.33	5.34								
	158+23.14	19.00' Rt													
10-9	159+74.44	19.00' Lt	70+69.00	18.50' Lt	50.00	70.71	78.54								
10-10	161+11.44	19.00' Lt	70+69.00	18.50' Rt	50.00	70.71	78.54								
11-1	162+85.14	19.00' Rt			35.00	48.44	53.50								
	163+18.31	53.08' Rt													
11-1	163+56.03	51.83' Rt			35.00	47.16	51.75								
	163+88.08	19.00' Rt													
11-3	165+29.17	19.00' Rt	80+56.36	18.50' Rt	50.00	61.38	66.08								
11-4	166+49.52	19.00' Rt	80+79.51	18.50' Lt	50.00	72.82	81.57								

DESIGN FEATURES RELATING TO CONSTRUCTION OR TO REGULATION AND CONTROL OF TRAFFIC MAY BE SUBJECT TO CHANGE AS DEEMED NECESSARY BY THE DEPARTMENT

PROJECT	XXXX-XXX-XXX	SHEET NO.	2J
---------	--------------	-----------	----

Cell Revised 12/11/12

FIGURE 2H - 28 SAMPLE RADIAL OFFSET SHEET