


# Aerial Overview


## Cottage Street / Walker St.- Patrick St.



### Project Location

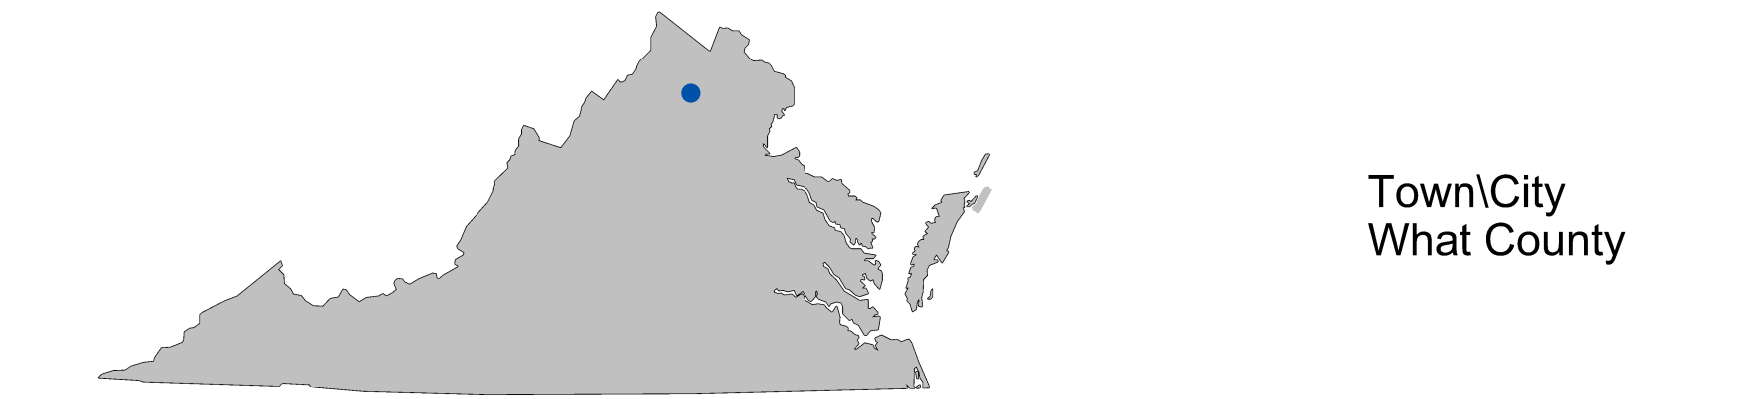

### North Arrow & Scale

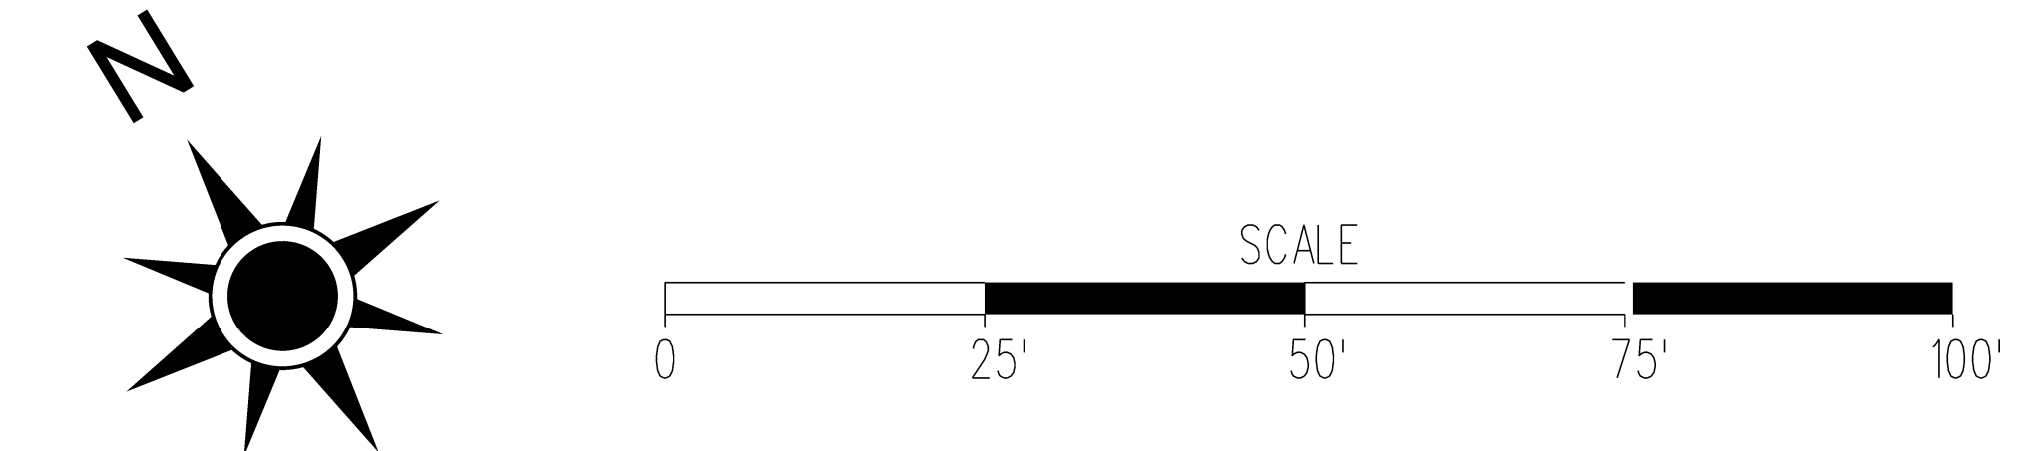

### Legend

- Existing Right of Way
- Proposed Right of Way Line
- Proposed Sidewalk
- Proposed Temp. Construction Easement
- Proposed Limits of Construction - Cut
- Proposed Limits of Construction - Fill

### Contact Information

Zamir Mirza, P.E.  
Project Manager  
Virginia Department of Transportation  
4975 Alliance Drive  
Fairfax, Va 22030

Comments may also be sent to:  
Zamir.Mirza@VDOT.Virginia.gov

Cottage St. Walker St. -Patrick St.  
Vienna, Virginia

U000-153-108, R101, C501  
UPC 16634  
STP-5401 (955)

These plans are unfinished and unapproved and are not to be used for any type of construction or the acquisition of right of way. Additional easements for utility relocations may be required beyond the proposed right-of-way shown on these plans.

Imagery Courtesy of the Commonwealth of Virginia copyright 2009/2010.