

SURVEYED BY \_\_\_\_\_  
 SUPERVISED BY \_\_\_\_\_  
 DESIGNED BY \_\_\_\_\_




DESIGN FEATURES RELATING TO CONSTRUCTION  
 OR TO REGULATION AND CONTROL OF TRAFFIC  
 MAY BE SUBJECT TO CHANGE AS DEEMED  
 NECESSARY BY THE DEPARTMENT

REVISED	FHWA REGION	STATE	FEDERAL AID PROJECT		STATE PROJECT		SHEET NO.
			ROUTE	PROJECT	ROUTE	PROJECT	

Section II - Signing

EXAMPLE OF EXISTING SIGN INVENTORY  
 (FIELD NOTES)

Appendix IIA-2

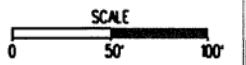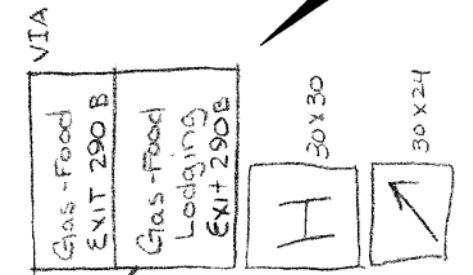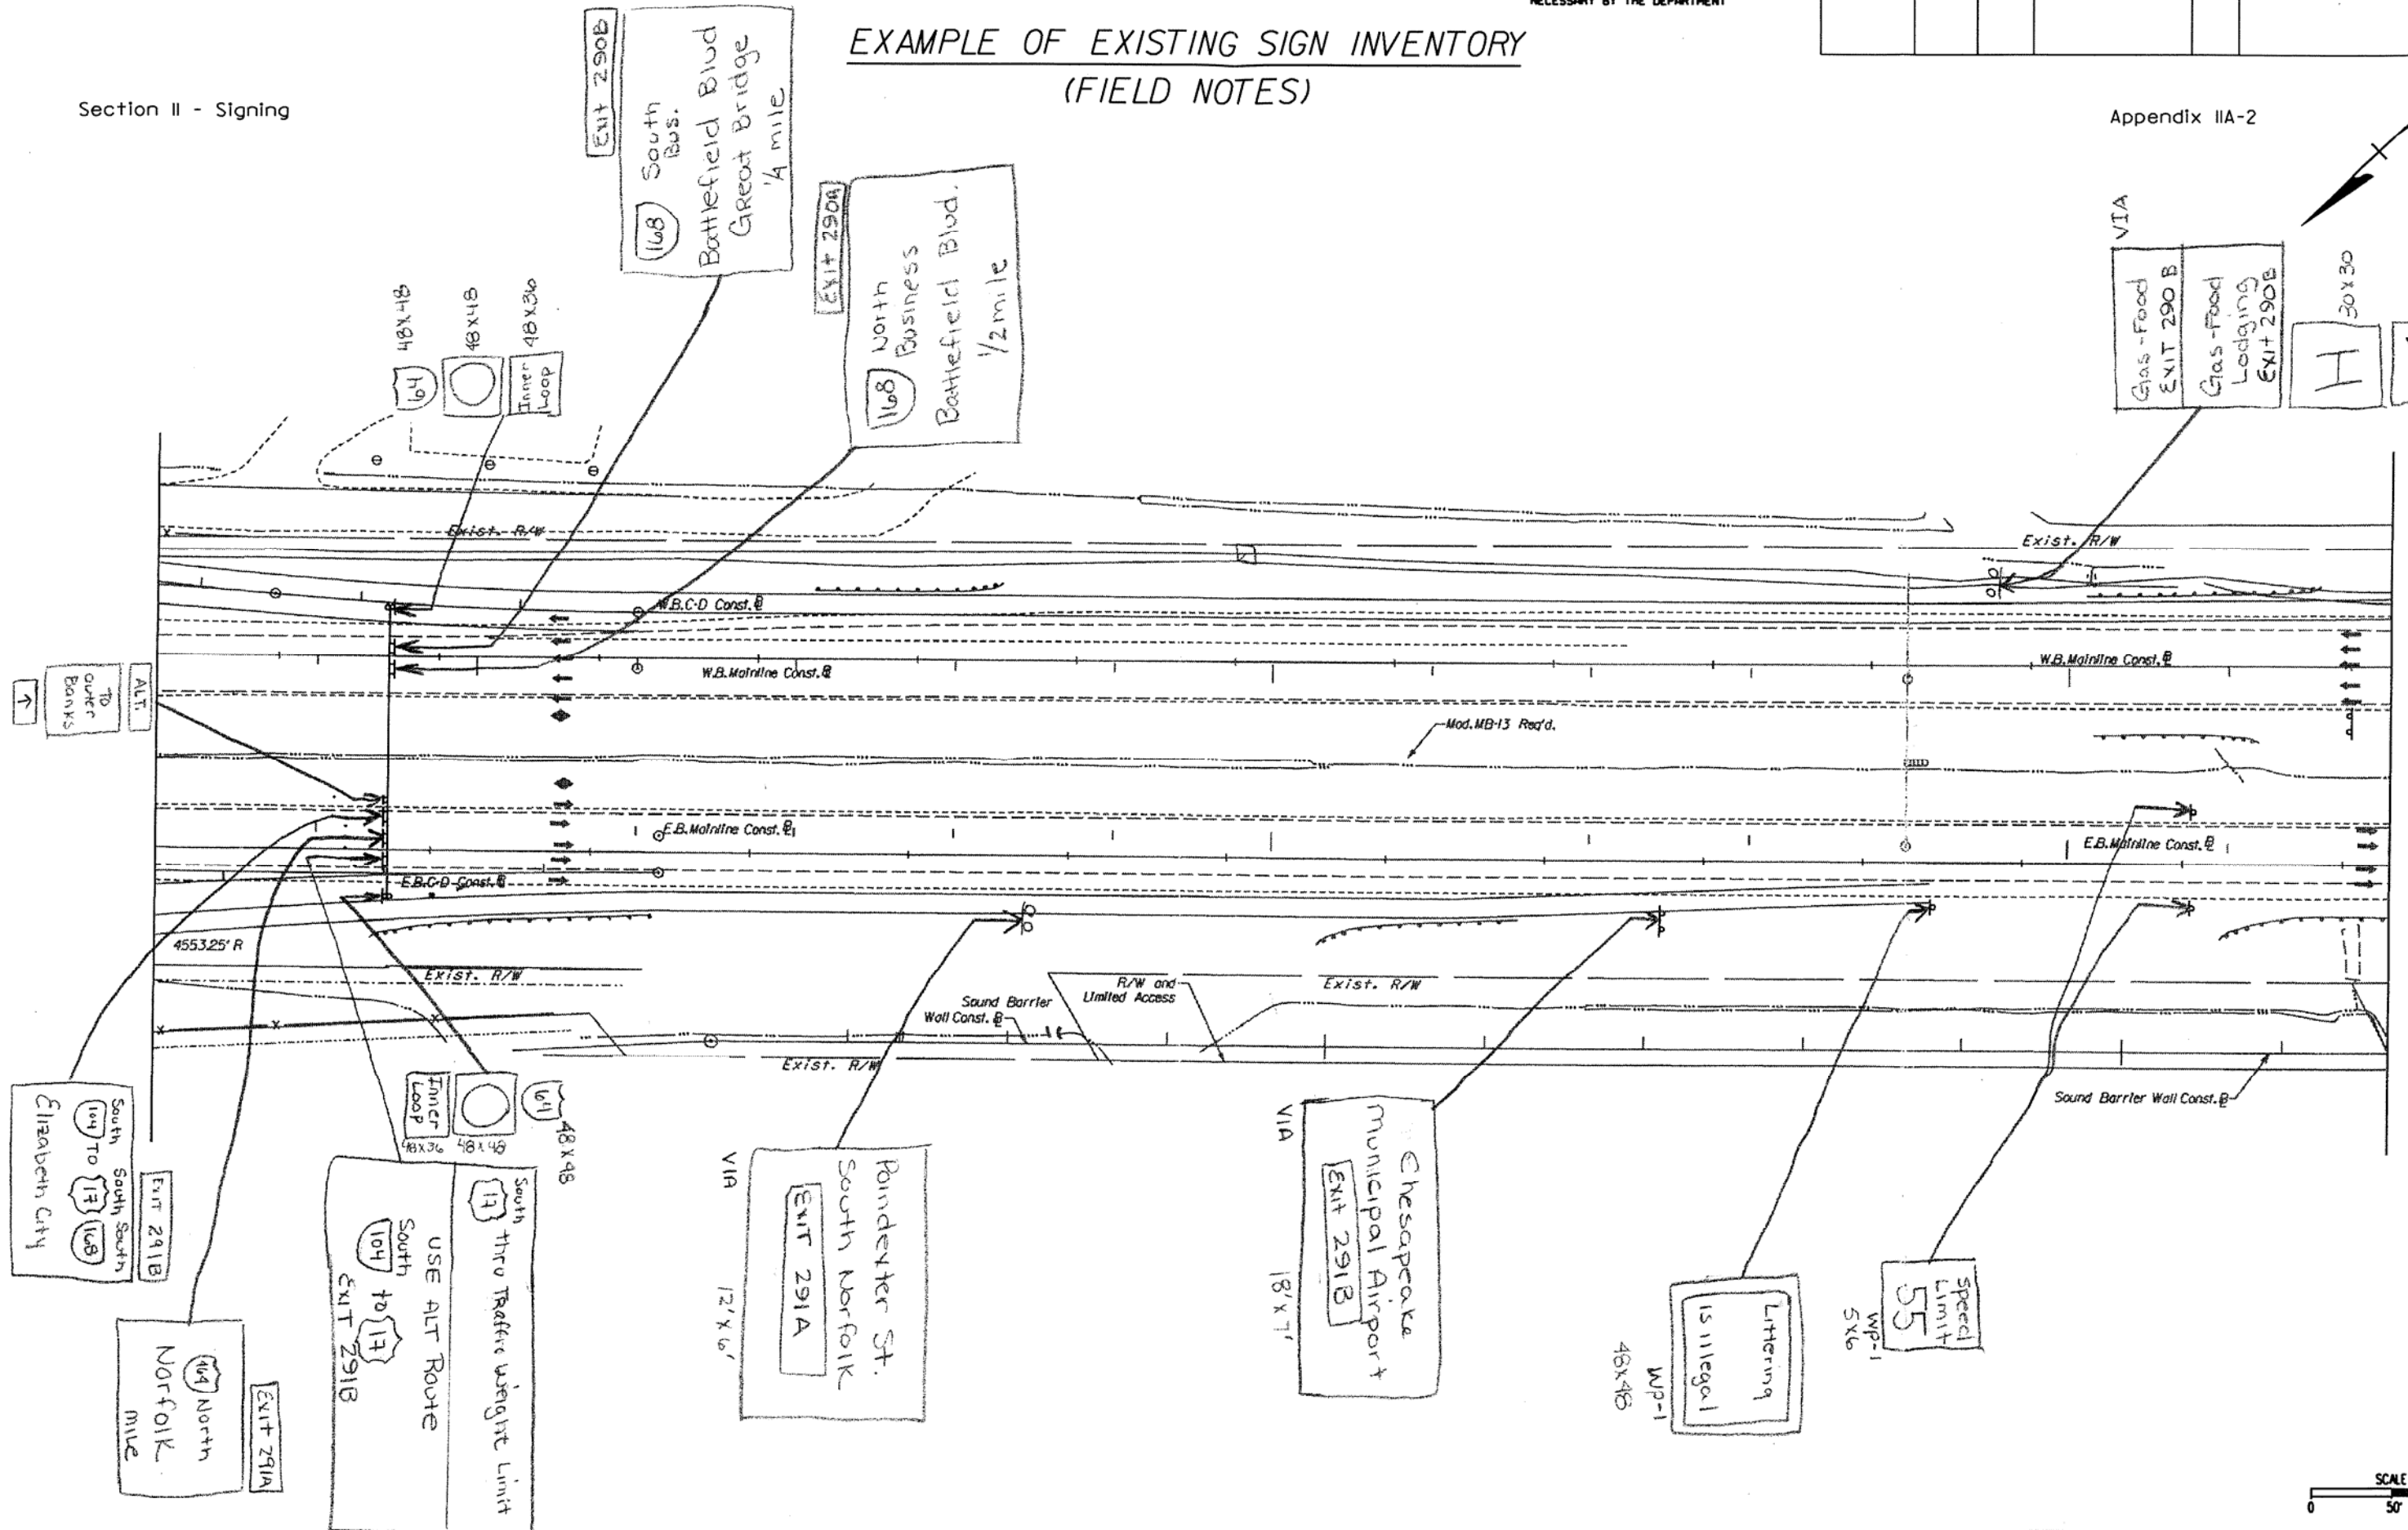

PLAN NO.	PROJECT	FILE NO.	SHEET NO.
A			