

SURVEYED BY \_\_\_\_\_  
 SUPERVISED BY \_\_\_\_\_  
 DESIGNED BY \_\_\_\_\_


DESIGN FEATURES RELATING TO CONSTRUCTION  
 OR TO REGULATION AND CONTROL OF TRAFFIC  
 MAY BE SUBJECT TO CHANGE AS DEEMED  
 NECESSARY BY THE DEPARTMENT

REVISED	FHWA REGION	STATE	FEDERAL AID		STATE		SHEET NO.
			PROJECT	ROUTE	PROJECT		

## TYPICAL REST AREA PAVEMENT MARKING

Section VI - Rest Areas, Park & Ride Facilities & Commuter Lots

Appendix VIA-2

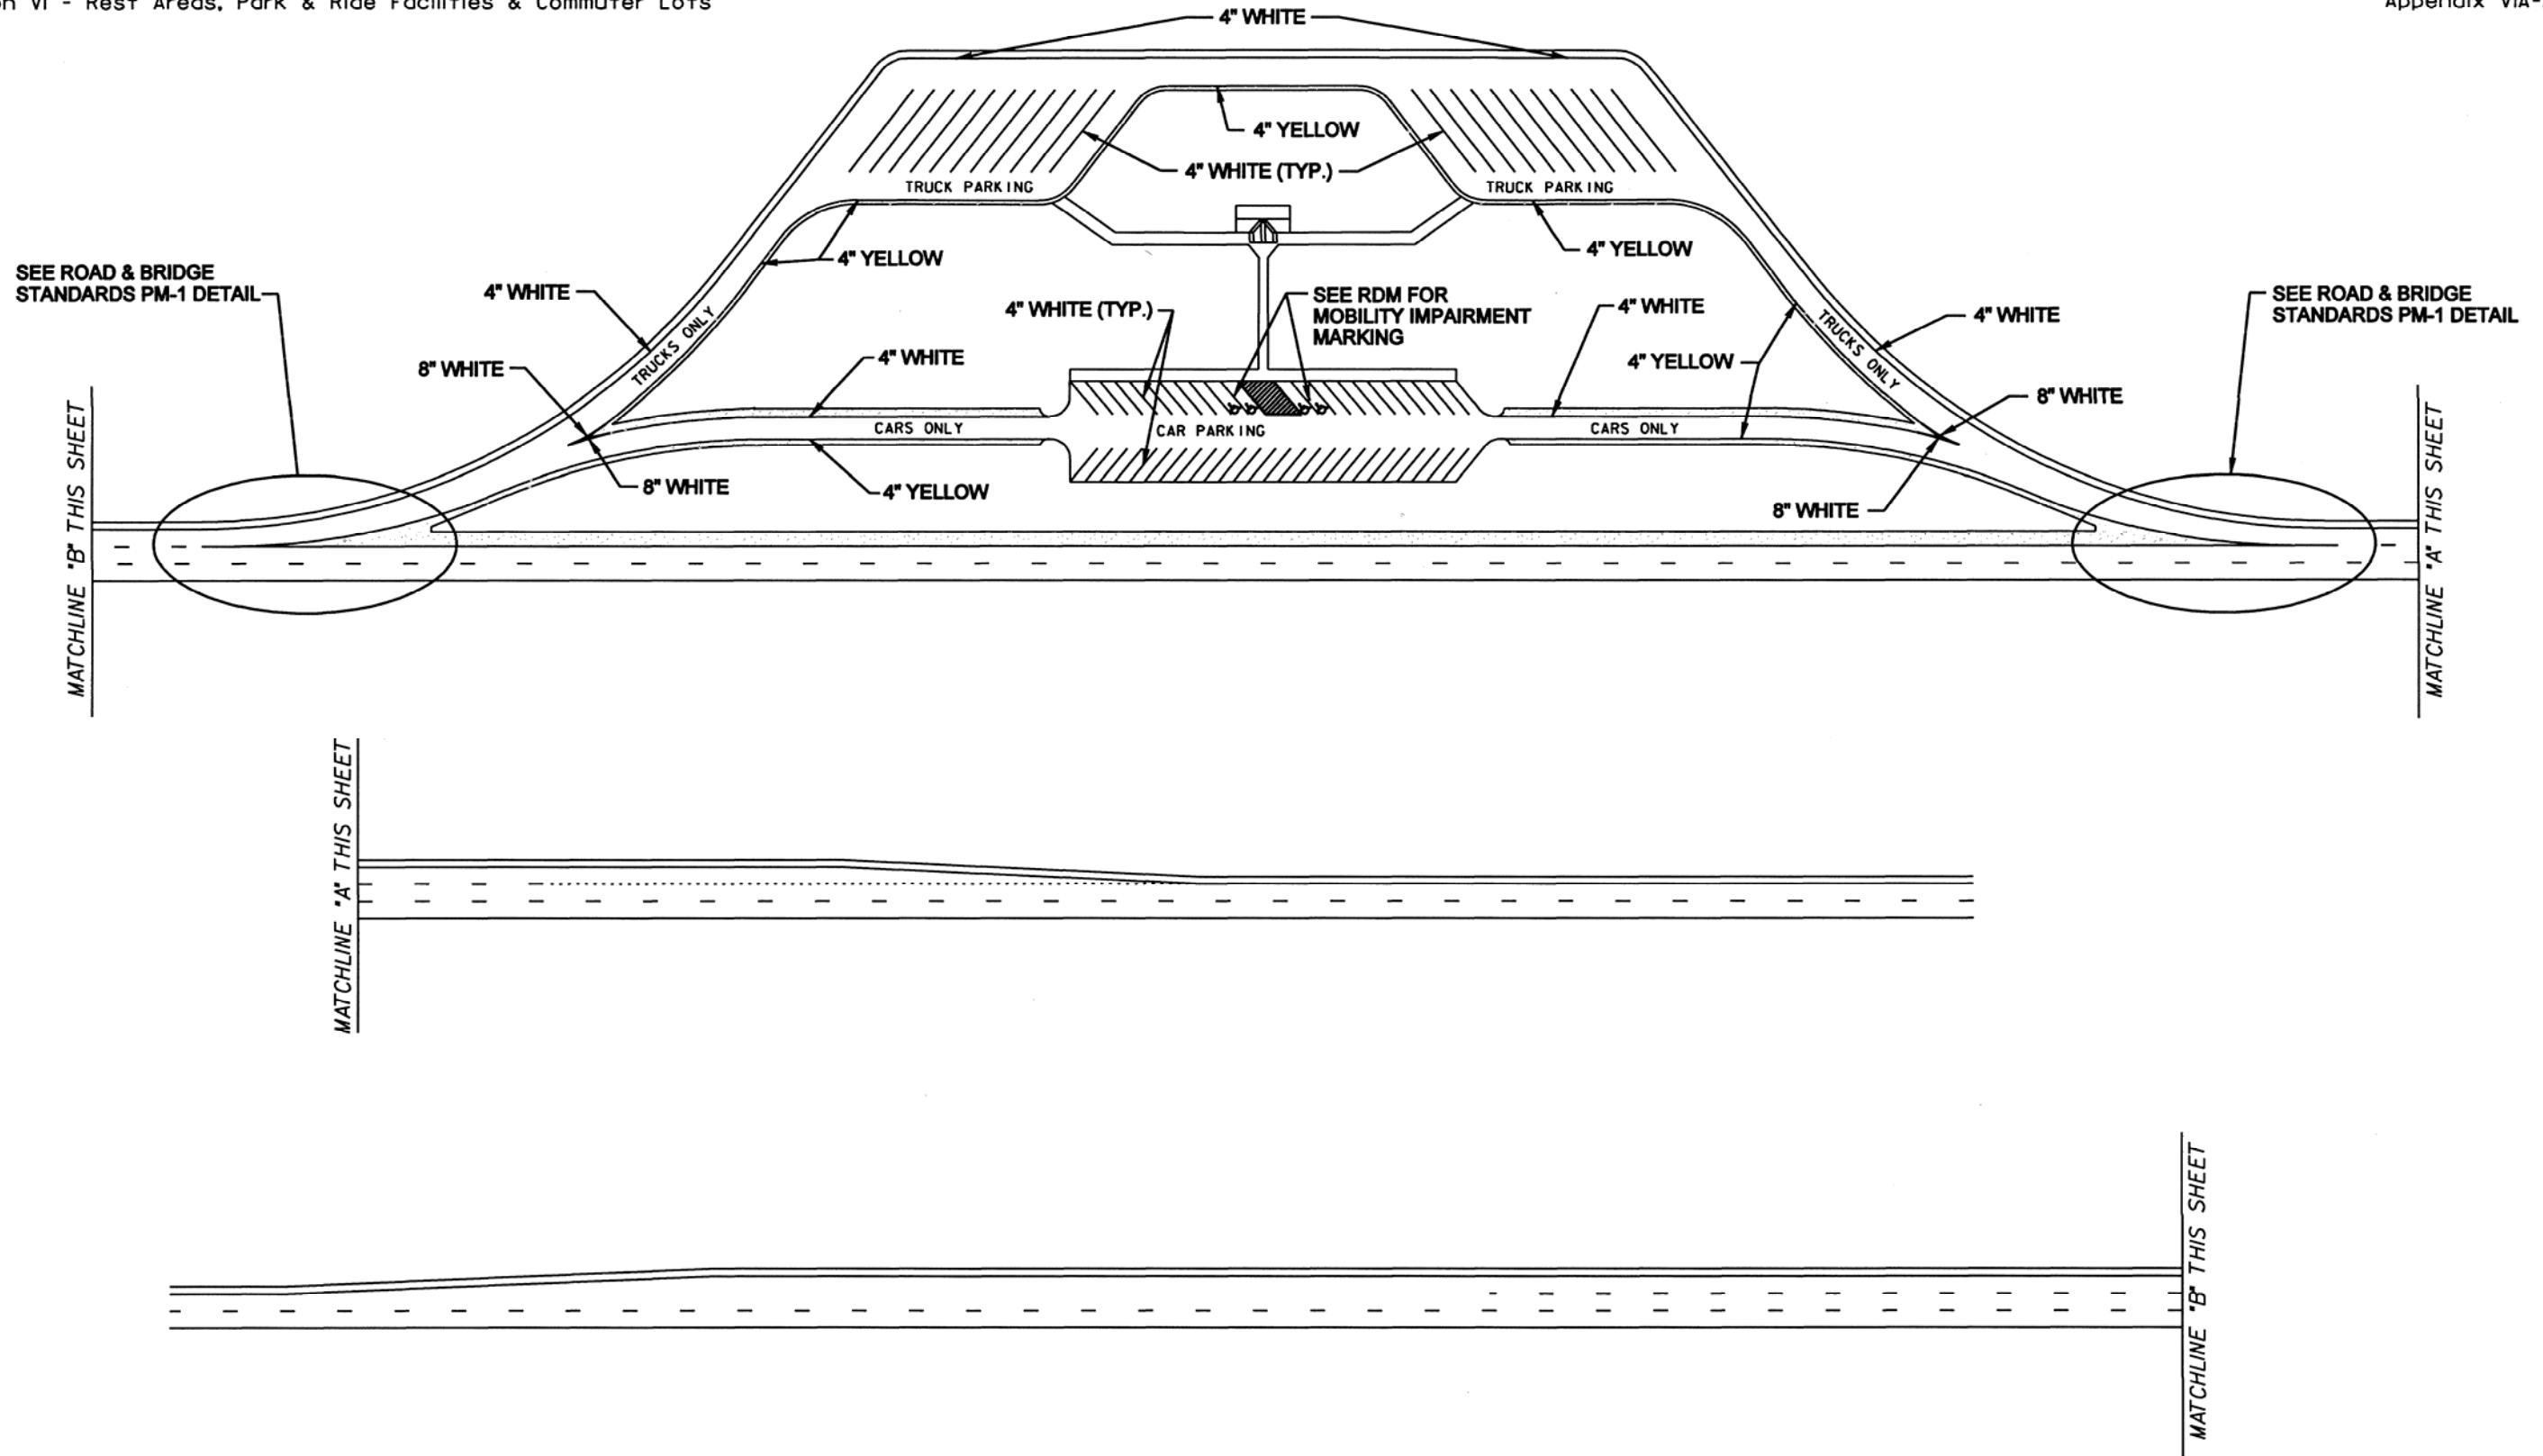

PLAN NO.	PROJECT	FILE NO.	SHEET NO.
A			