





SURVEYED BY _____
 SUPERVISED BY _____
 DESIGNED BY _____

DESIGN FEATURES RELATING TO CONSTRUCTION OR TO REGULATION AND CONTROL OF TRAFFIC MAY BE SUBJECT TO CHANGE AS DEEMED NECESSARY BY THE DEPARTMENT


REVISED	FHWA REGION	STATE	FEDERAL AID PROJECT		STATE PROJECT		SHEET NO.
			ROUTE				
	3	VA.					

Appendix VA-9

Section V - Roadway Lighting

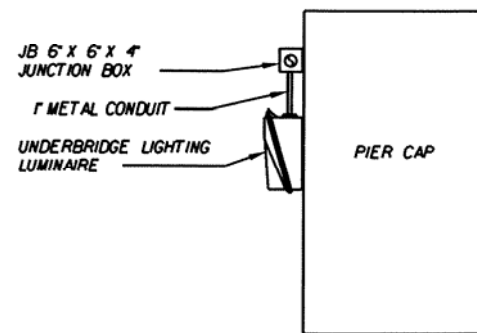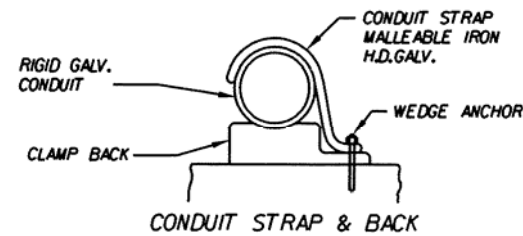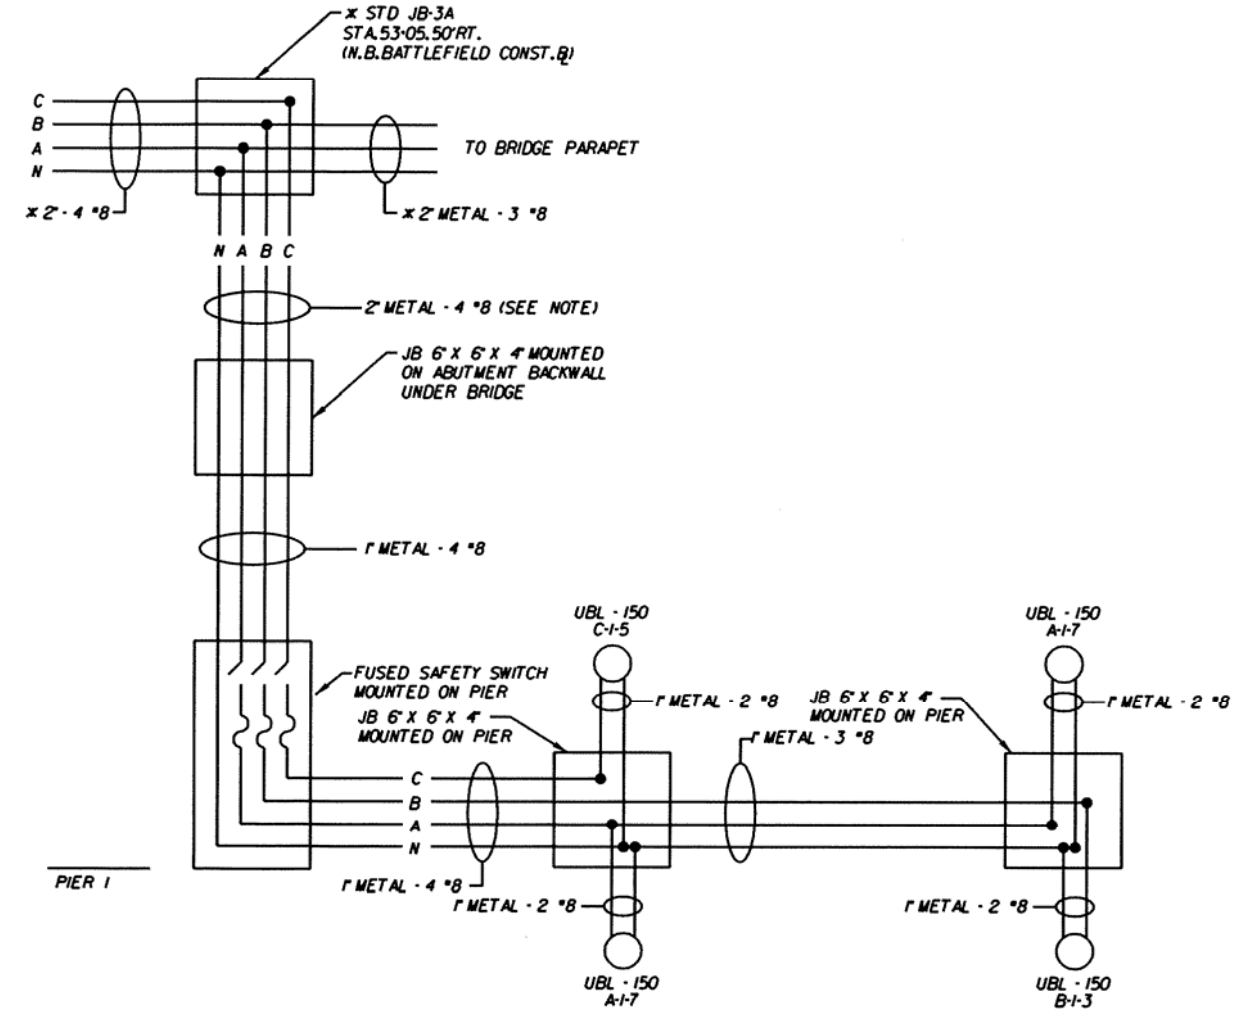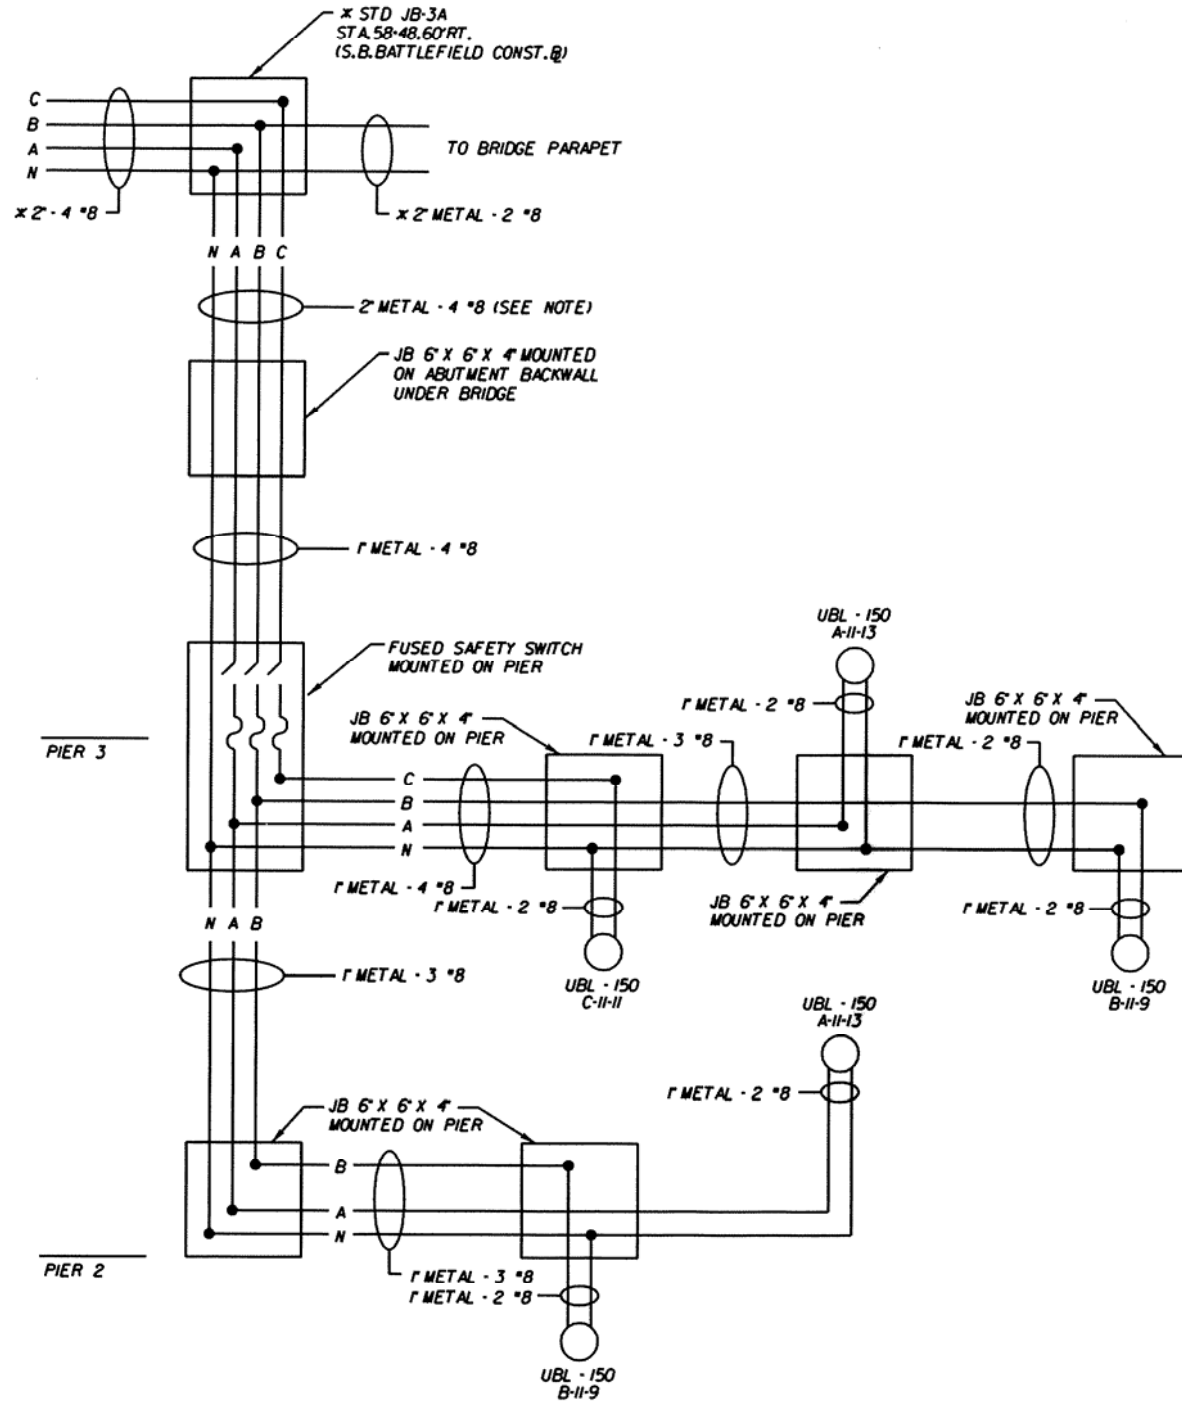

SIZE	MIN. "E"	PULLOUT LB
1/4"	1 1/2"	2600
3/8"	2"	5000
1/2"	2 1/2"	6300
3/4"	3"	8300

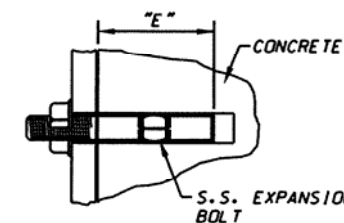

NOTE:
 THE UNDERBRIDGE LIGHTING SYSTEM SHALL BE ELECTRONICALLY BONDED TO THE EQUIPMENT GROUNDING CONDUCTOR IN THE STD. JB-3A

* NOT PAID FOR IN UNDERBRIDGE LIGHTING PAY ITEM

ROADWAY LIGHTING
 UNDERBRIDGE LIGHTING SYSTEM DETAILS

PLAN NO. A	PROJECT	FILE NO.	SHEET NO.
---------------	---------	----------	-----------