


PLAN	NO.
NOTE BOOK	
FILE NO.	


SUPERVISED BY: _____
DESIGNED BY: _____
CAD OPERATOR: _____
REVISED BY: _____

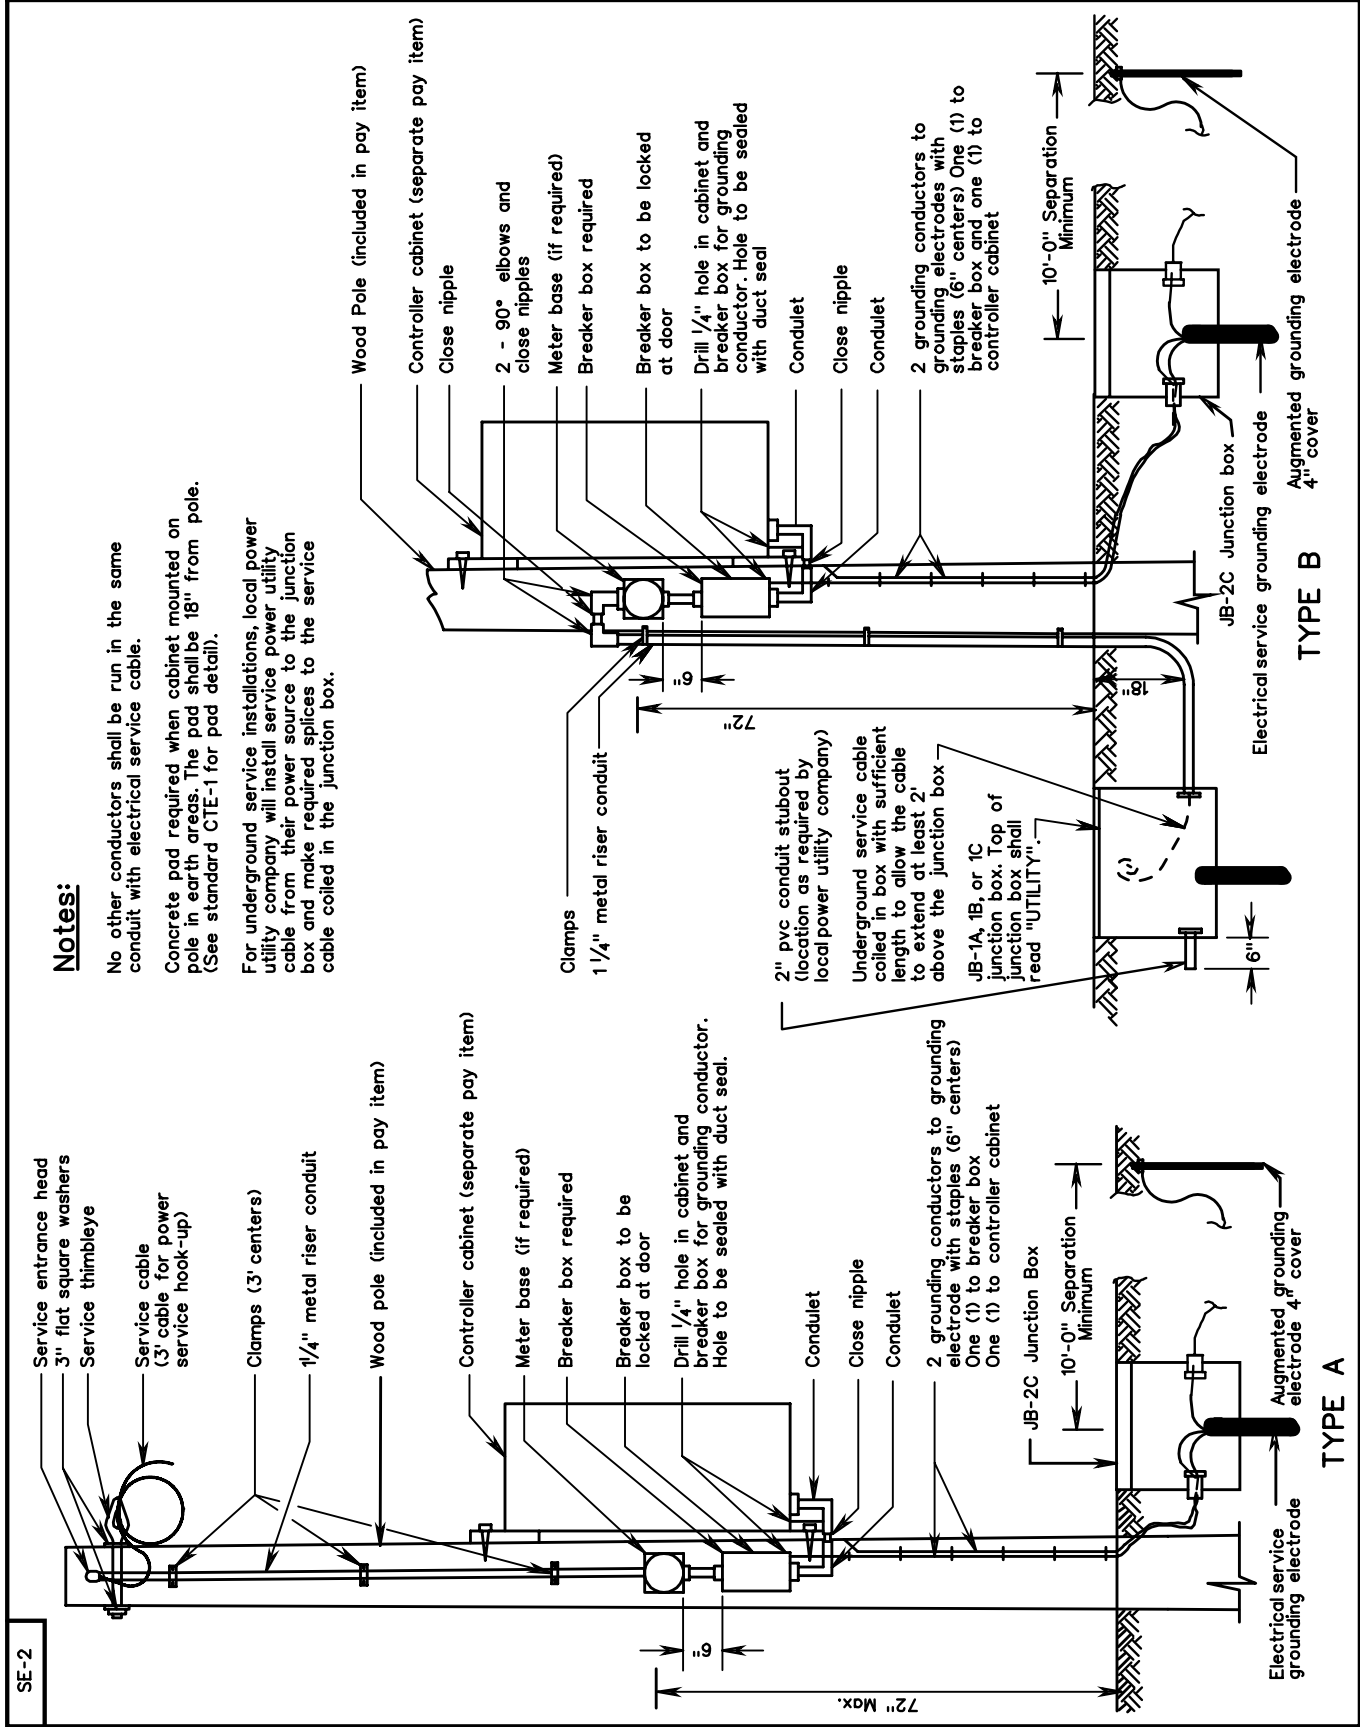

ELECTRICAL SERVICE DETAILS SIGNAL INSTALLATION

VIRGINIA DEPARTMENT OF TRANSPORTATION

REV. 2/06
1301.32

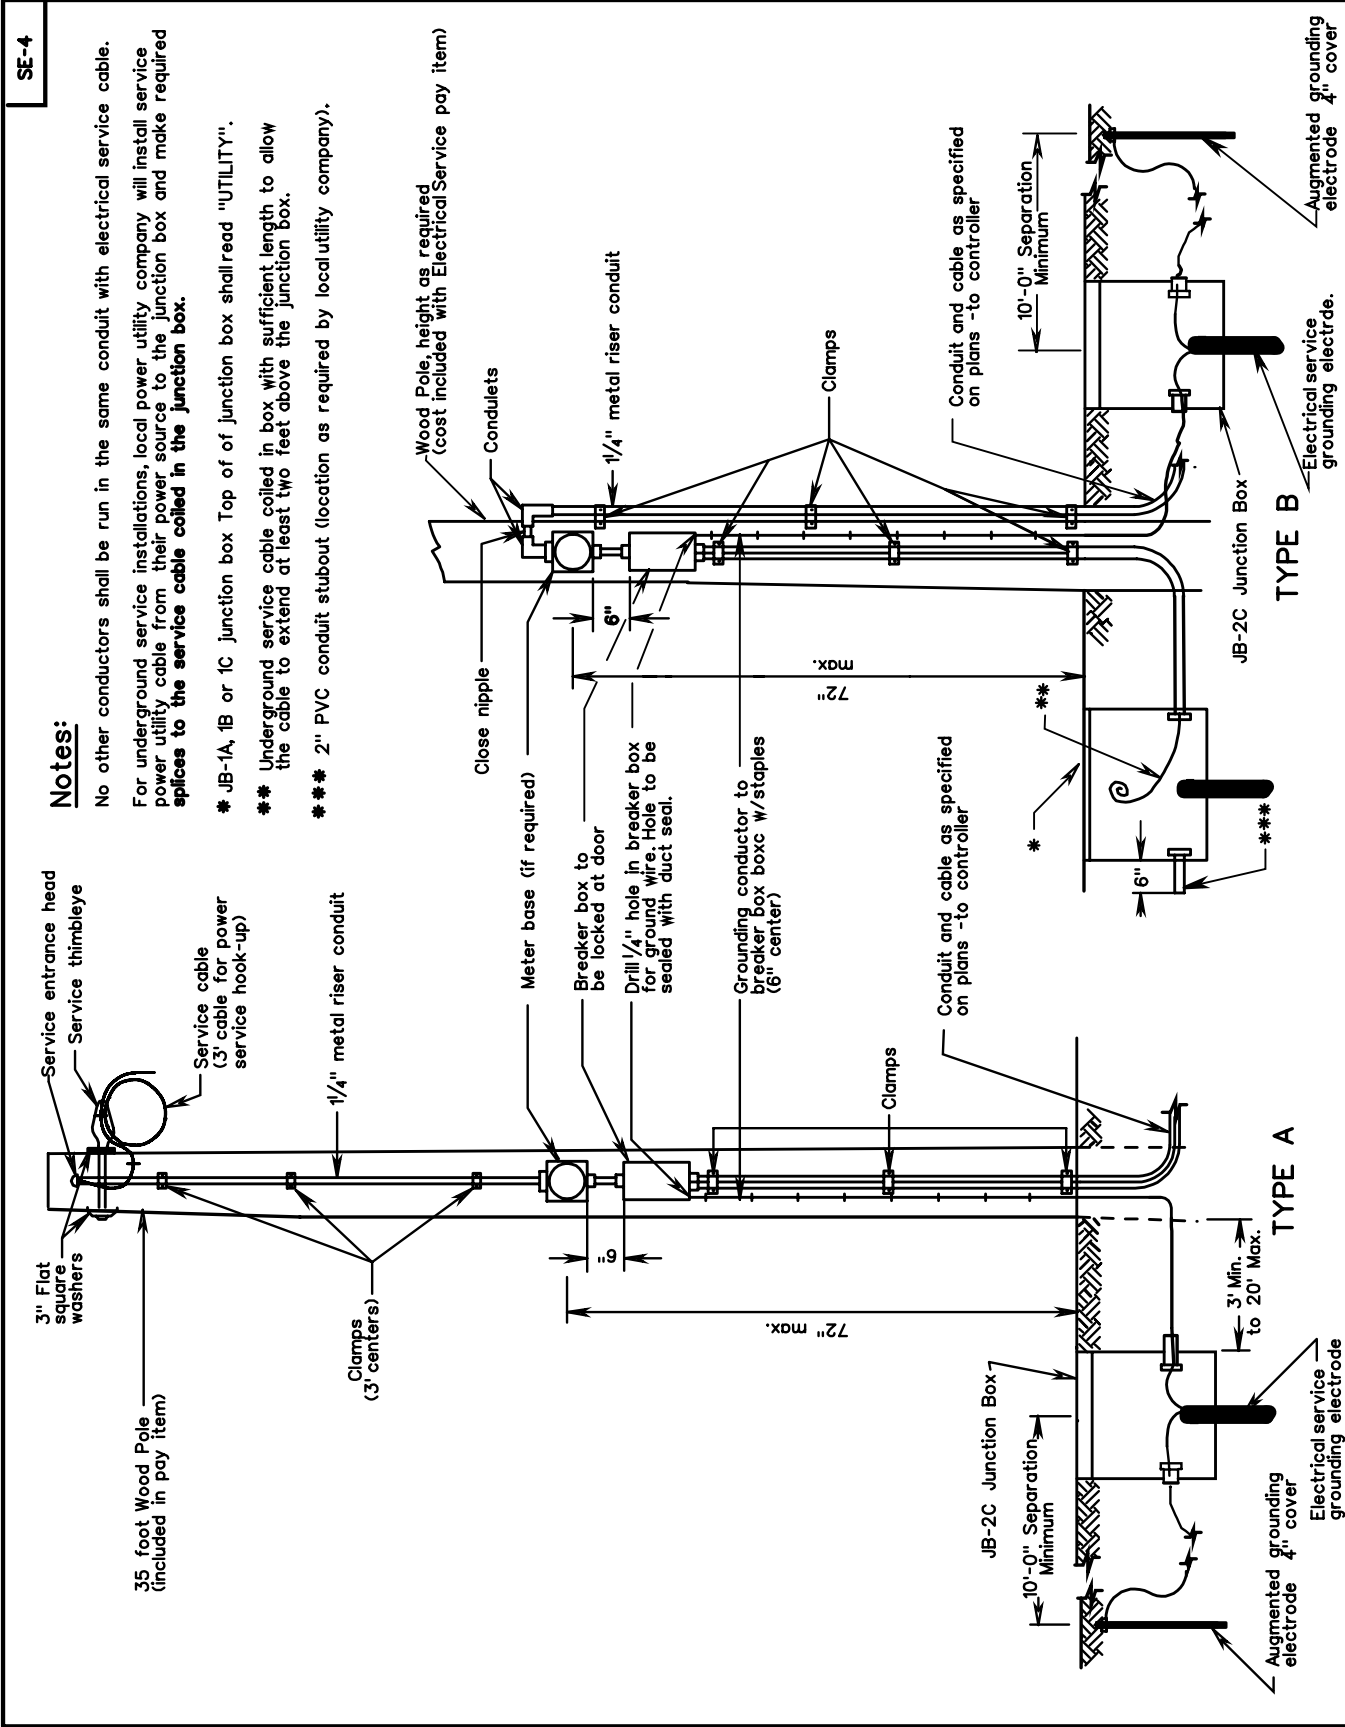

NEW 2/06
SPECIAL DESIGN SECTION
DRAWING NO. A - 173

ELECTRICAL SERVICE DETAILS SIGNAL INSTALLATION

VIRGINIA DEPARTMENT OF TRANSPORTATION

REV. 2/06
1301.35

DESIGN FEATURES RELATING TO CONSTRUCTION OR TO REGULATION AND CONTROL OF TRAFFIC MAY BE SUBJECT TO CHANGE AS DEEMED NECESSARY BY THE DEPARTMENT

REVISED	FIRM REGION	STATE	FEDERAL AID PROJECT	ROUTE	STATE PROJECT	SHEET NO.
	3	VA				

PLAN NO.	PROJECT	FILE NO.	SHEET NO.
----------	---------	----------	-----------