


DESIGN FEATURES RELATING TO CONSTRUCTION OR TO REGULATION AND CONTROL OF TRAFFIC MAY BE SUBJECT TO CHANGE AS DEEMED NECESSARY BY THE DEPARTMENT

REVISED	FHA REGION	STATE	FEDERAL AID PROJECT	ROUTE	STATE PROJECT	SHEET NO.
	3	VA				

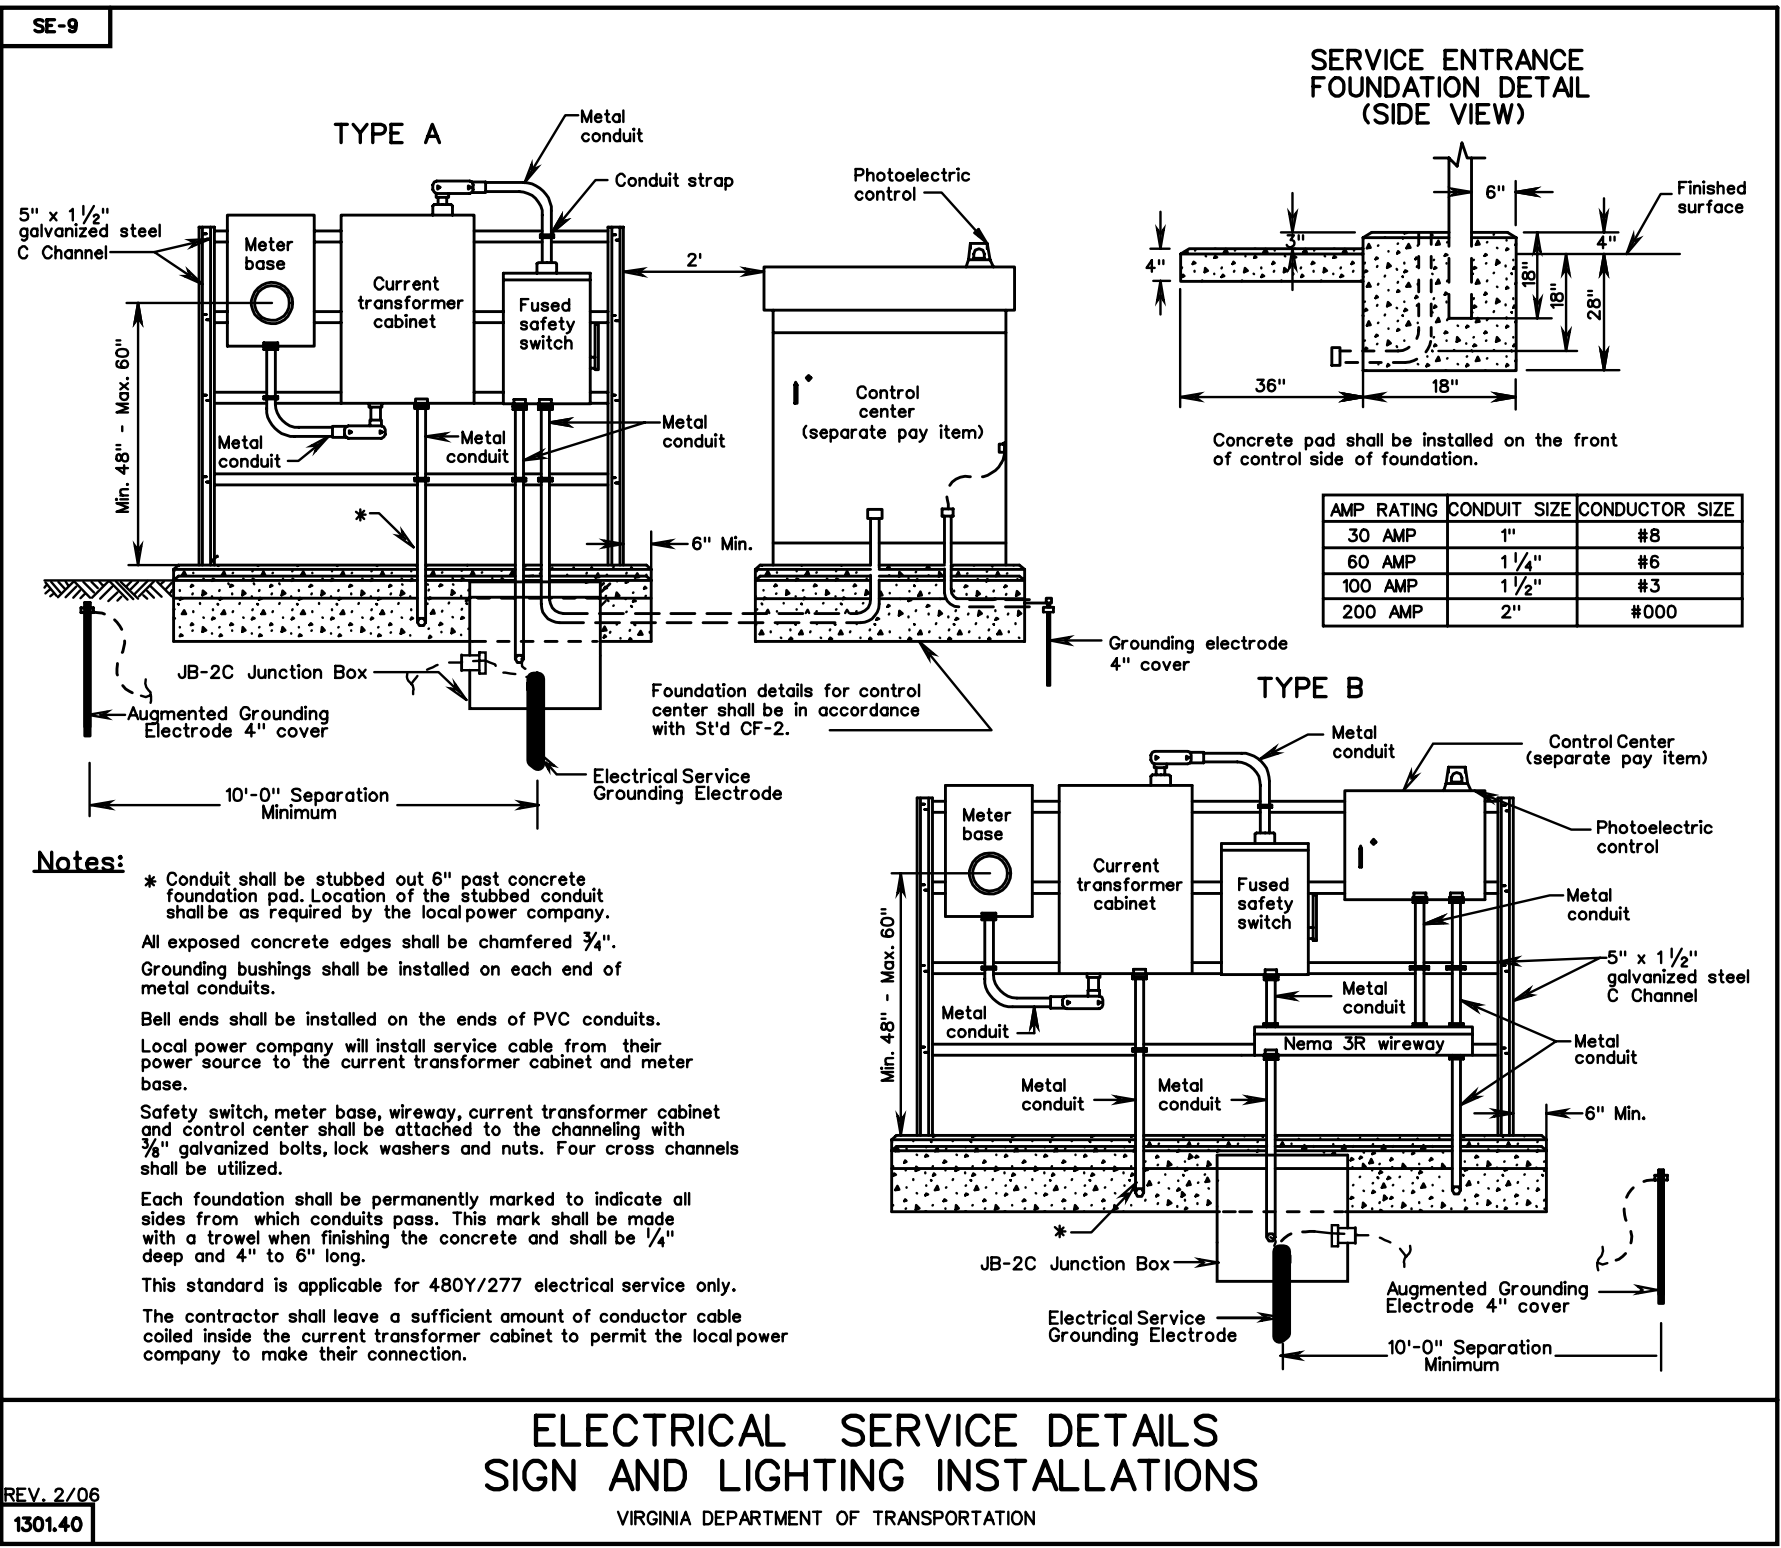

**ELECTRICAL SERVICE DETAILS
SIGN AND LIGHTING INSTALLATIONS**

VIRGINIA DEPARTMENT OF TRANSPORTATION

REV. 2/06
1301.40

NEW 2/06
SPECIAL DESIGN SECTION
DRAWING NO. A - 177

SUPERVISED BY: _____
 DESIGNED BY: _____
 CADD OPERATOR: _____
 REVISIONS BY: _____

PLAN	NO.	DATE
NOTE BOOK		
NO.		

CONTRACT NO. _____
 PROJECT NO. _____
 SHEET NO. _____

PLAN NO.	PROJECT	FILE NO.	SHEET NO.
A			