
\$DGN\$
 \$REF001
 \$REF002
 \$REF003

 \$DGNLEV
 \$LEV001
 \$LEV003
 \$LEV003

 \$LEV003
 \$LEV004
 \$LEV005

DESIGN FEATURES RELATING TO CONSTRUCTIO
OR TO REGULATION AND CONTROL OF TRAFFIC
MAY BE SUBJECT TO CHANGE AS DEEMED
NECESSARY BY THE DEPARTMENT

	REVISED	STATE	FEDERAL AID		STATE	SHEET NO.	
ON		SIAIE	PROJECT	ROUTE	PROJECT	SHEET NO	
IC							
		VA.					
		• • • • • • • • • • • • • • • • • • • •					
L							

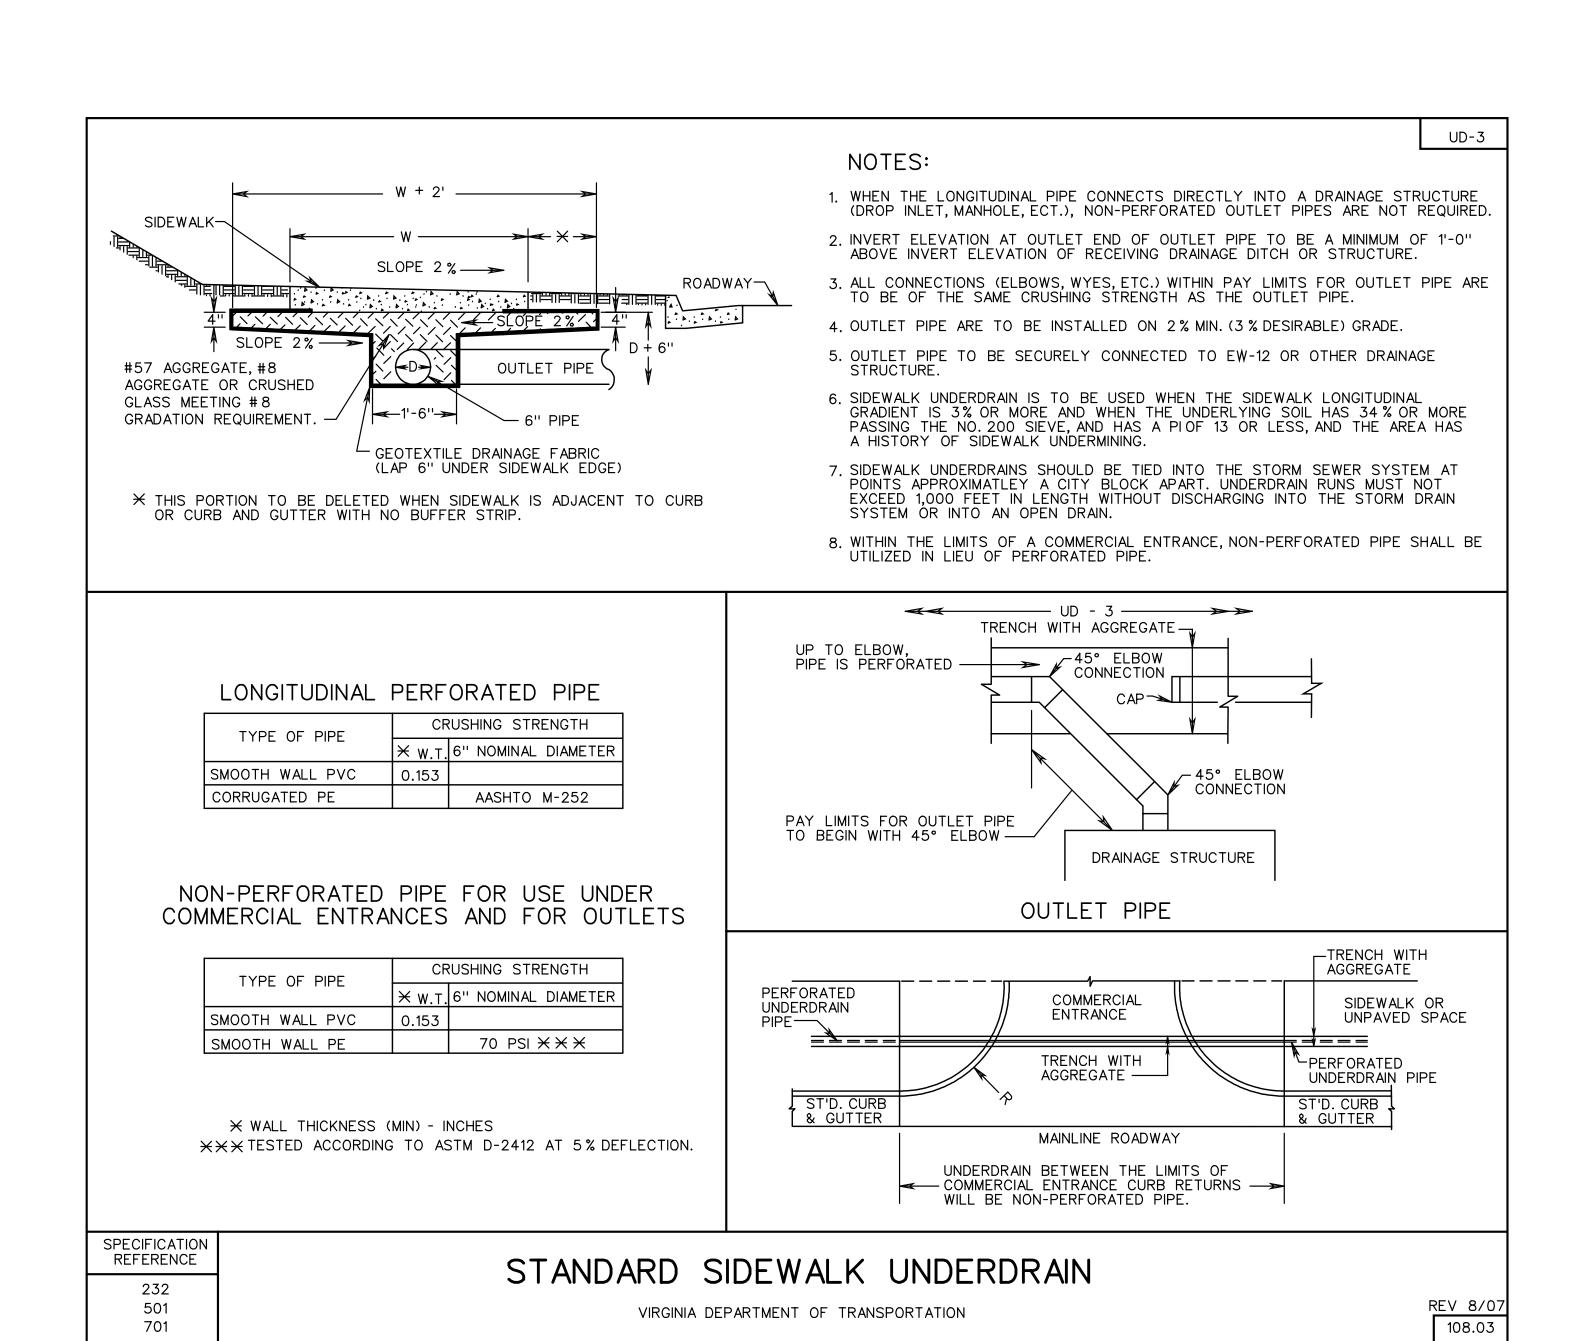

REV 8/07

SPECIAL DESIGN SECTION DRAWING NO. A-55

PLAN NO.	PROJECT	FILE NO.	SHEET NO.

SURVEYED BY _____

SUPERVISED BY______
DESIGNED BY_____