
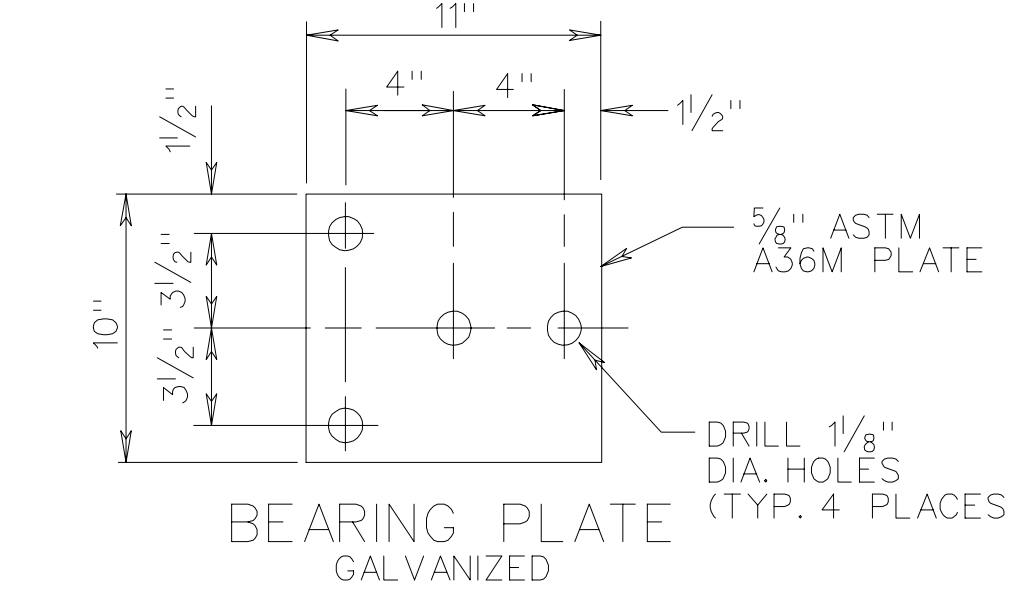


SURVEYED BY -----
SUPERVISED BY -----
DESIGNED BY -----



DESIGN FEATURES RELATING TO CONSTRUCTION OR TO REGULATION AND CONTROL OF TRAFFIC MAY BE SUBJECT TO CHANGE AS DEEMED NECESSARY BY THE DEPARTMENT

REVISED	STATE	FEDERAL AID		STATE		SHEET NO.
		PROJECT	ROUTE	PROJECT	PROJECT	
	VA					

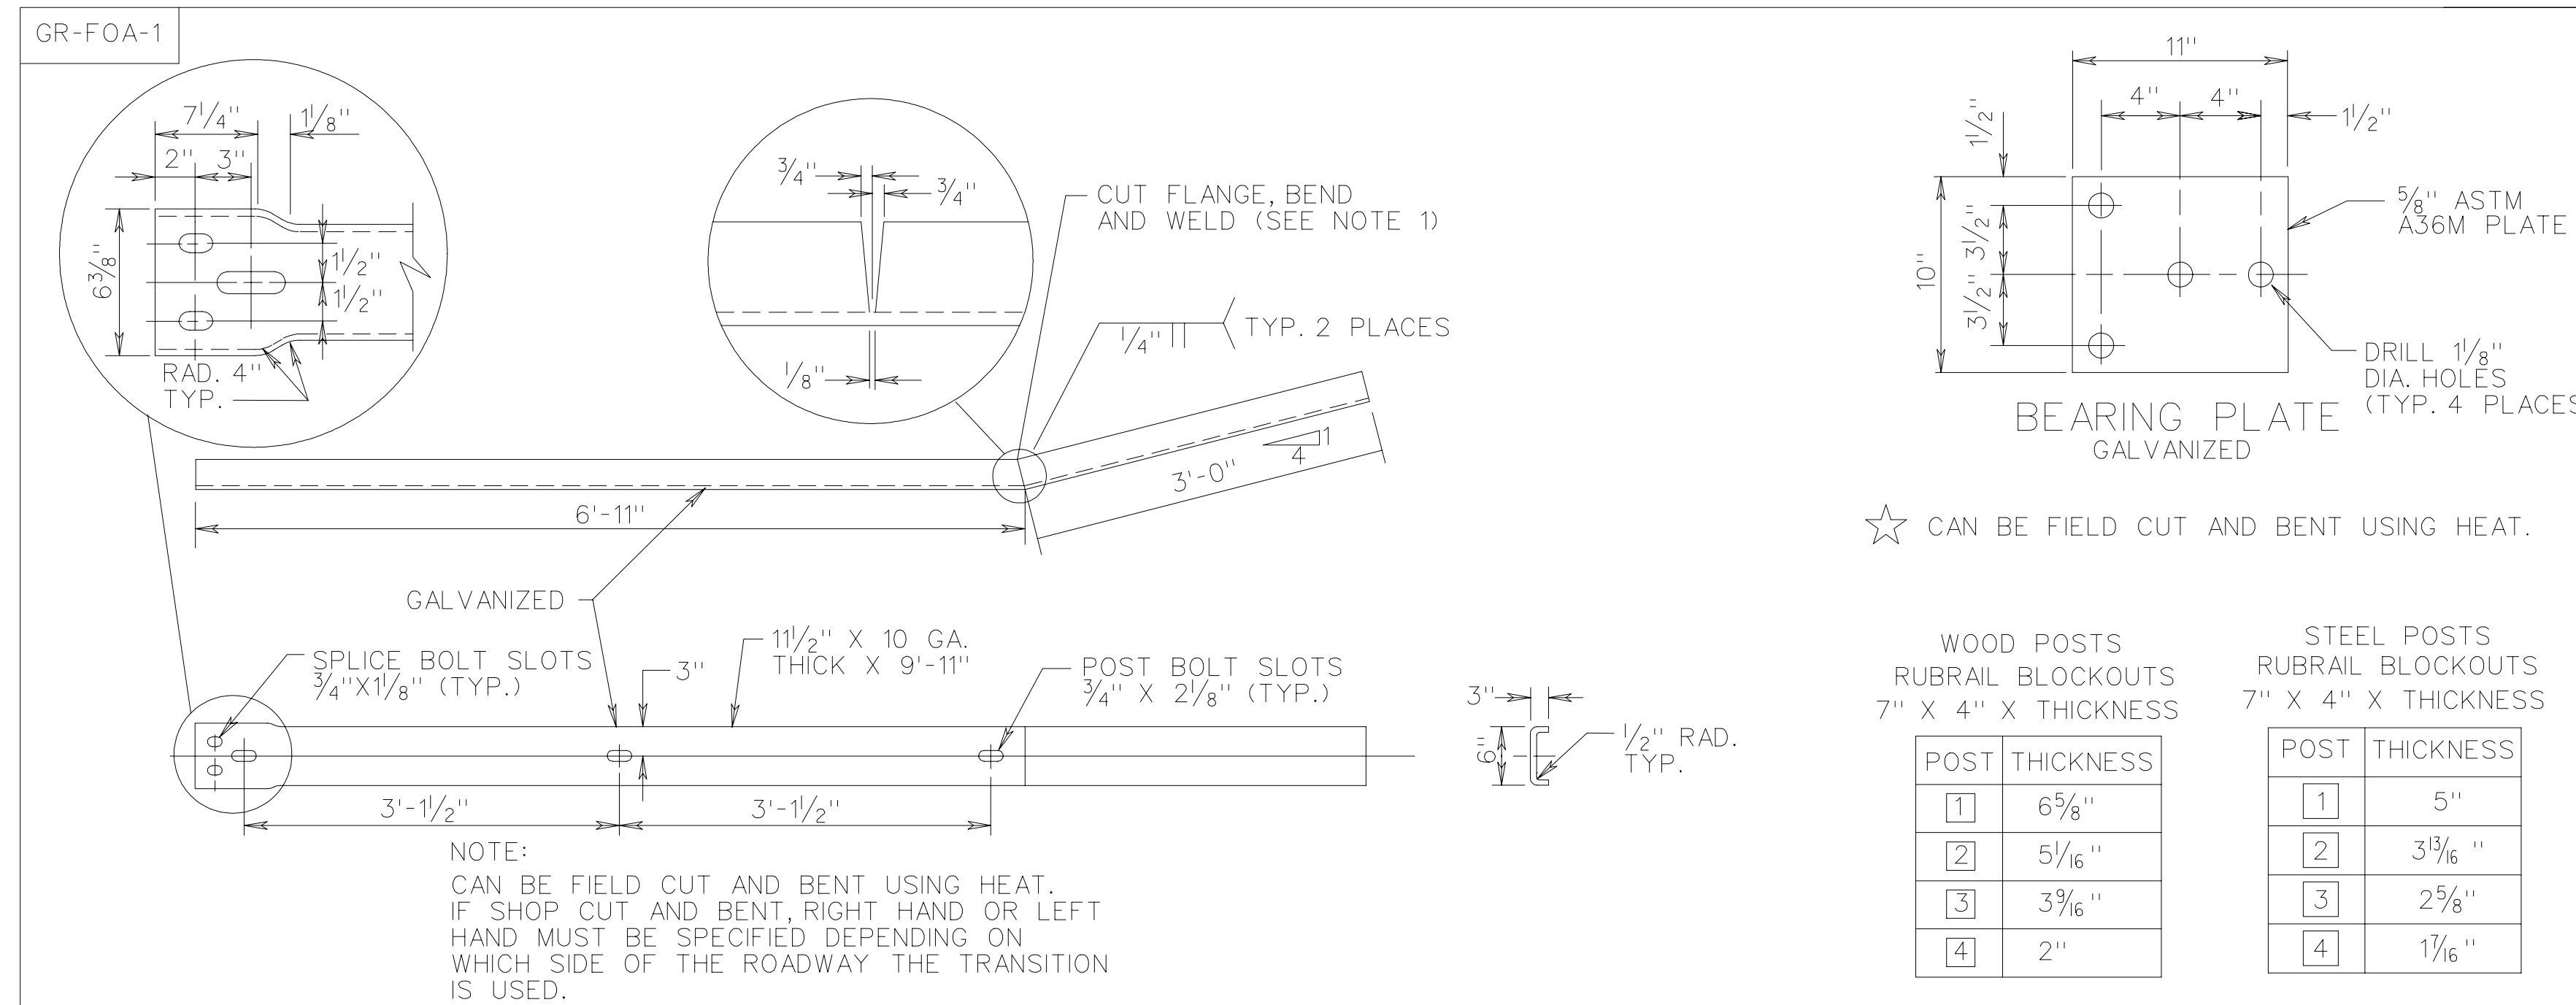

☆ CAN BE FIELD CUT AND BENT USING HEAT.

WOOD POSTS RUBRAIL BLOCKOUTS 7" X 4" X THICKNESS		STEEL POSTS RUBRAIL BLOCKOUTS 7" X 4" X THICKNESS	
POST	THICKNESS	POST	THICKNESS
1	6 5/8"	1	5"
2	5 1/16"	2	3 13/16"
3	3 3/16"	3	2 5/8"
4	2"	4	1 7/16"

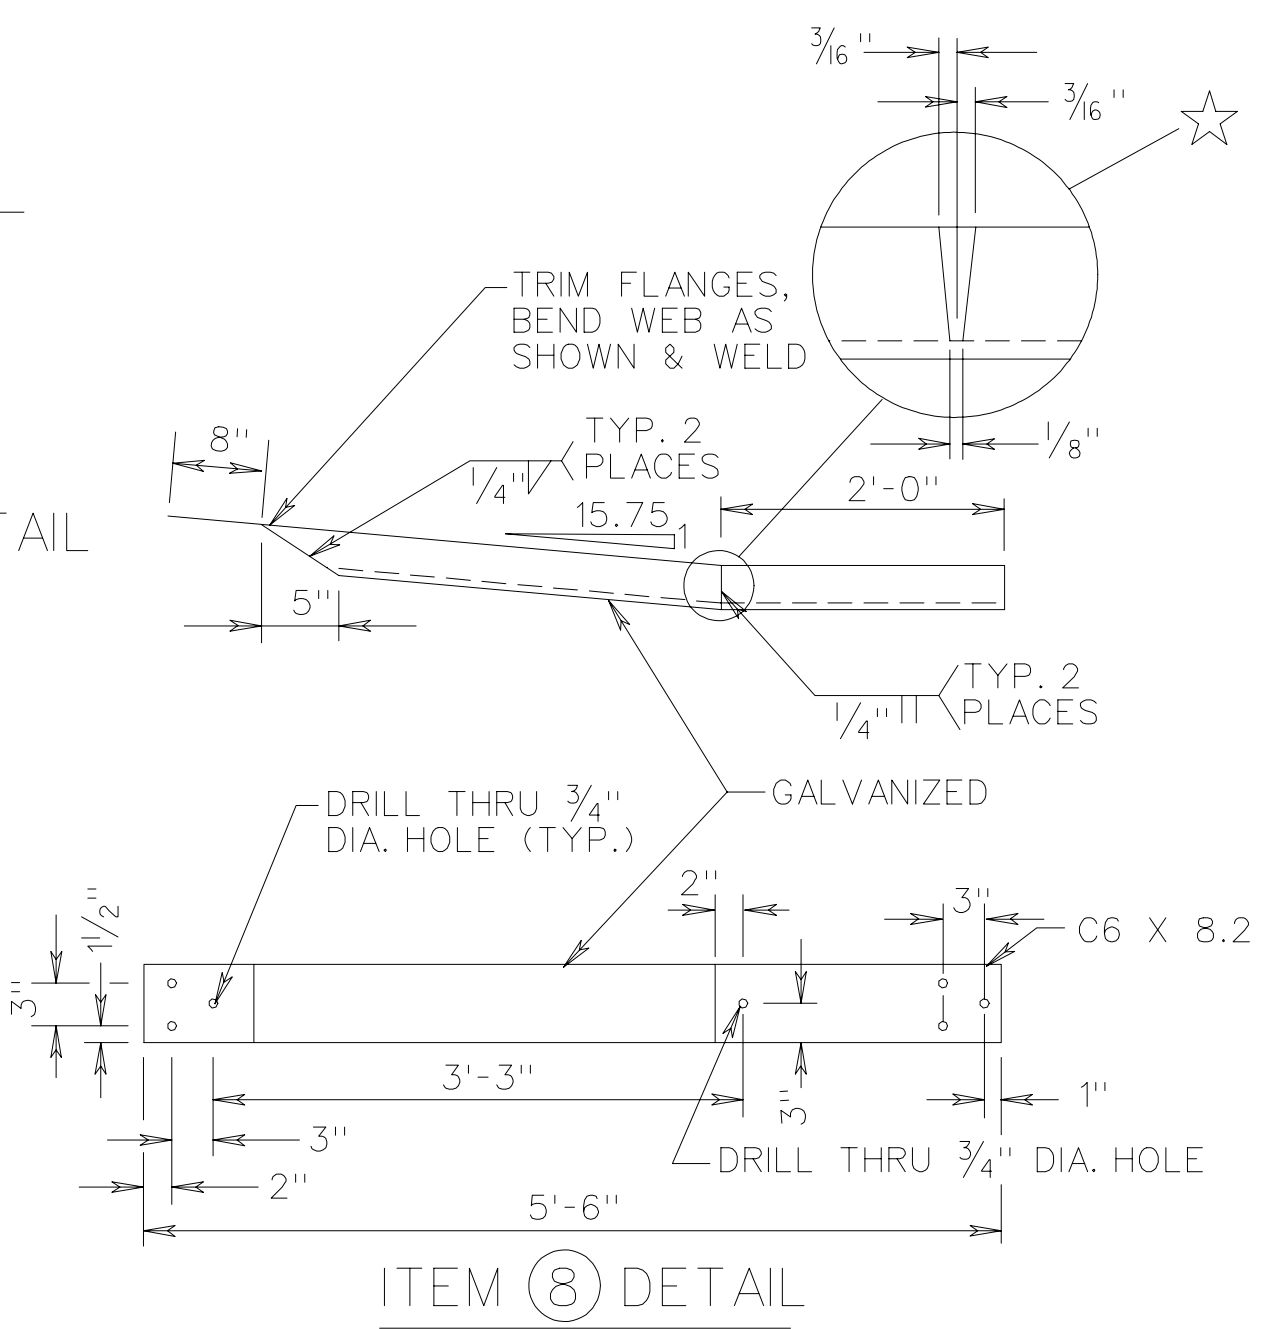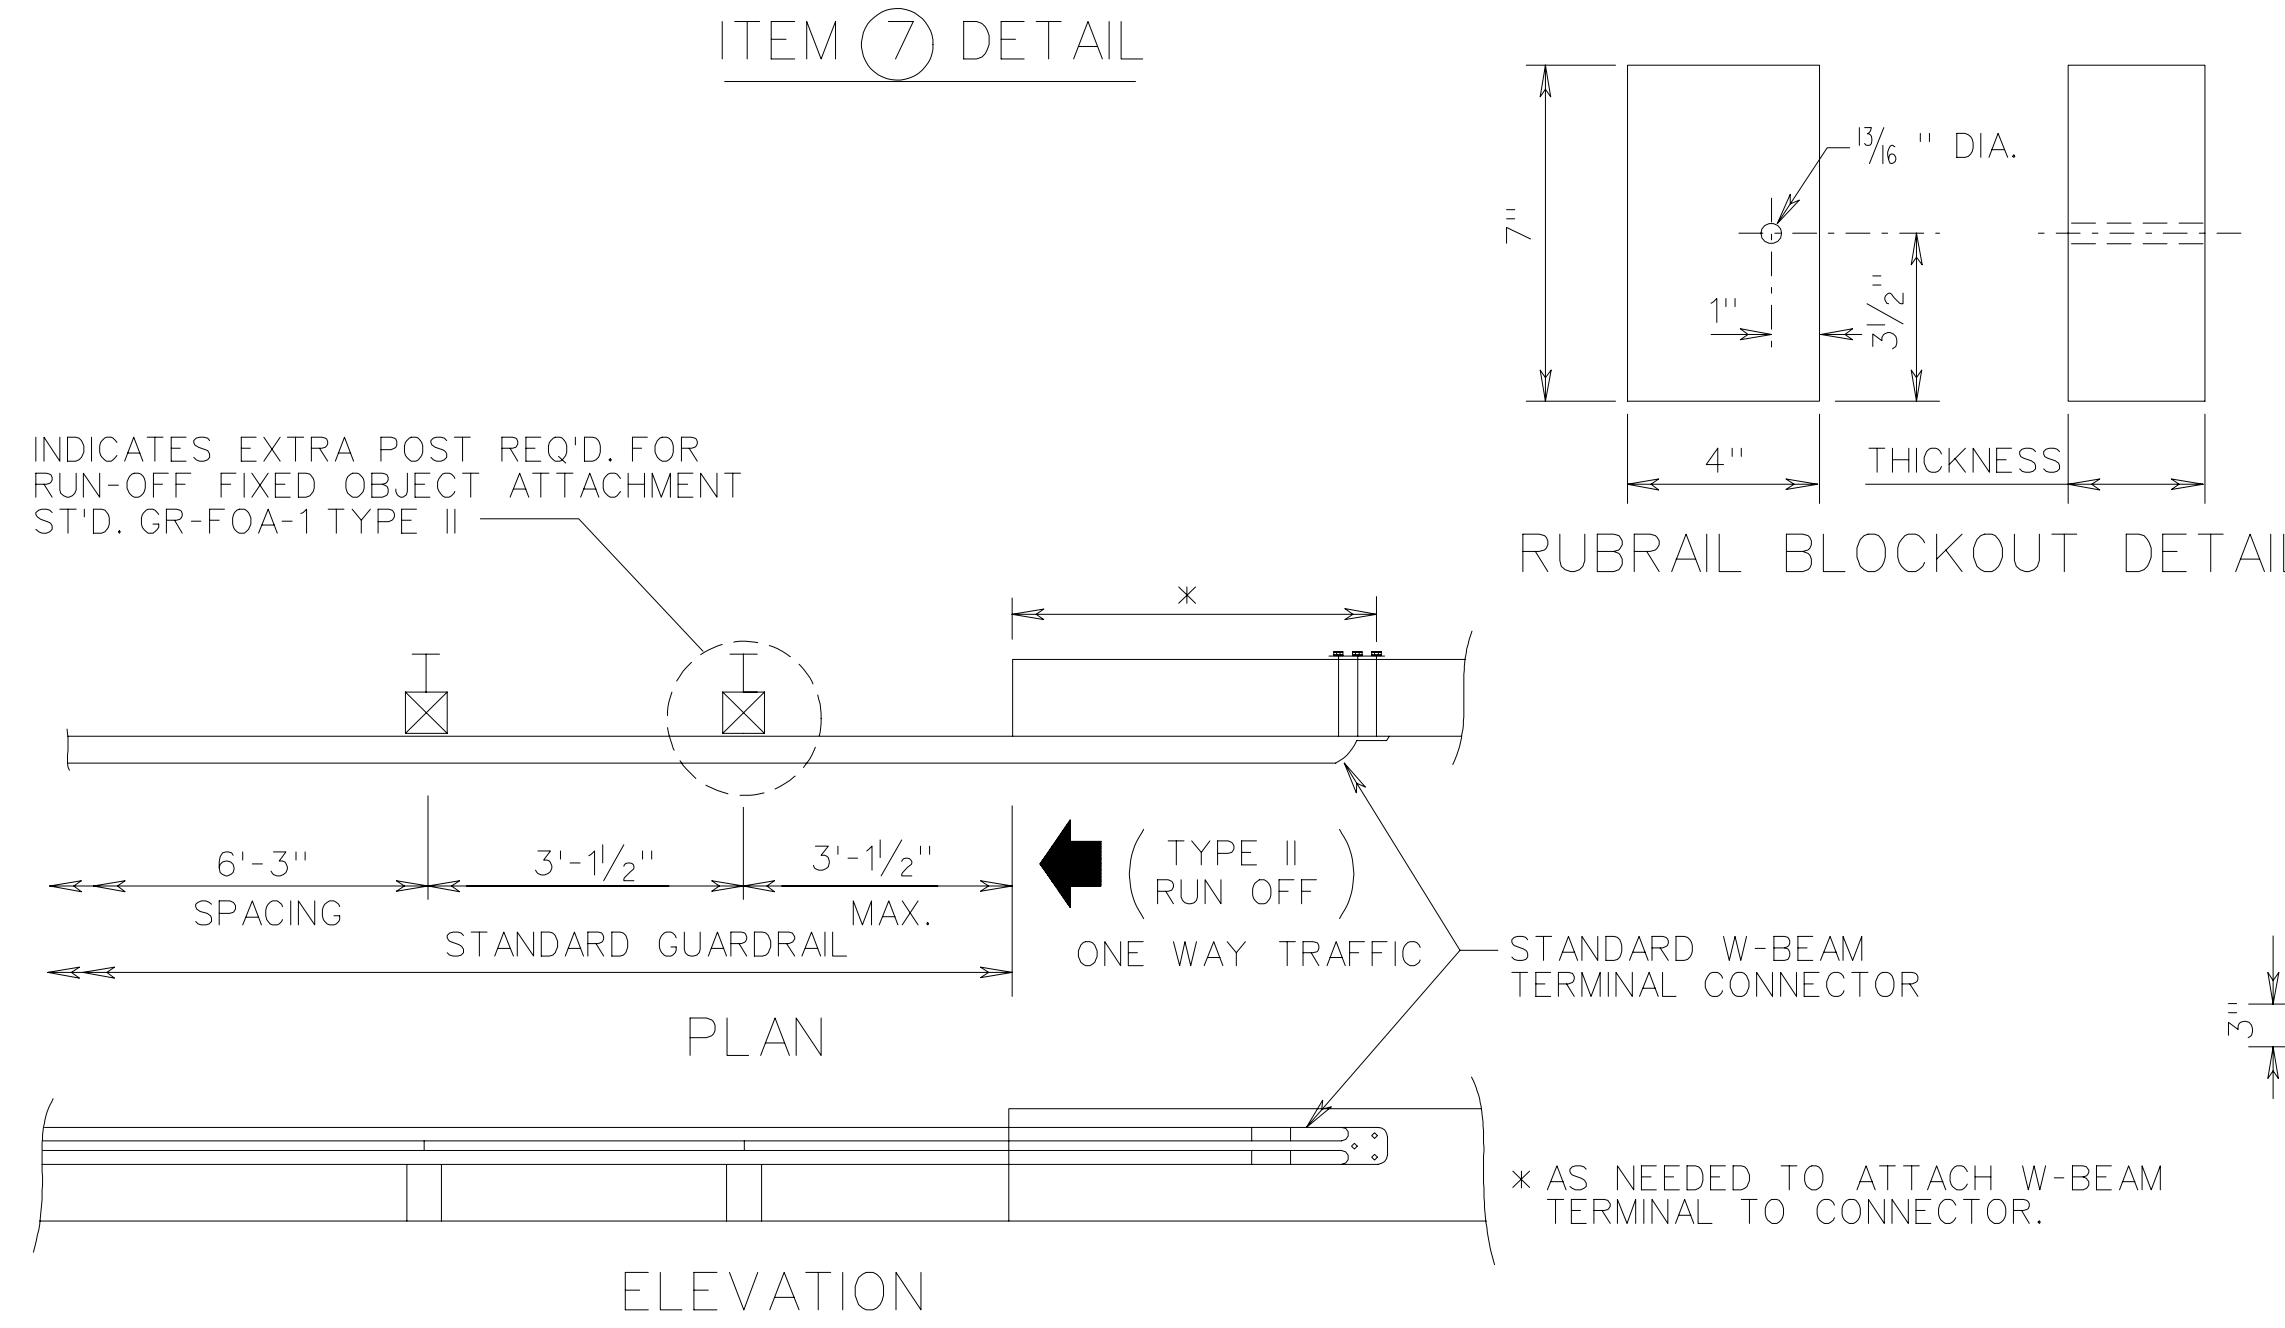

W BEAM GUARDRAIL - FIXED OBJECT ATTACHMENT
RUBRAIL AND HARDWARE DETAILS

REV. 9/06
501.27

VIRGINIA DEPARTMENT OF TRANSPORTATION

SHEET 3 OF 3

SPECIFICATION REFERENCE
505

REV. 9/06
SPECIAL DESIGN SECTION
DRAWING NO. A-65_2

PLAN NO.	PROJECT	FILE NO.	SHEET NO.