

SURVEYED BY _____
 SUPERVISED BY _____
 DESIGNED BY _____


DESIGN FEATURES RELATING TO CONSTRUCTION
 OR TO REGULATION AND CONTROL OF TRAFFIC
 MAY BE SUBJECT TO CHANGE AS DEEMED
 NECESSARY BY THE DEPARTMENT

REVISED	FHWA REGION	STATE	FEDERAL AID PROJECT	ROUTE	STATE PROJECT	SHEET NO.

Section II - Signing

Appendix IIA-10

TYPICAL DETAILS FOR MOUNTING EXIT NUMBER SIGN PANELS

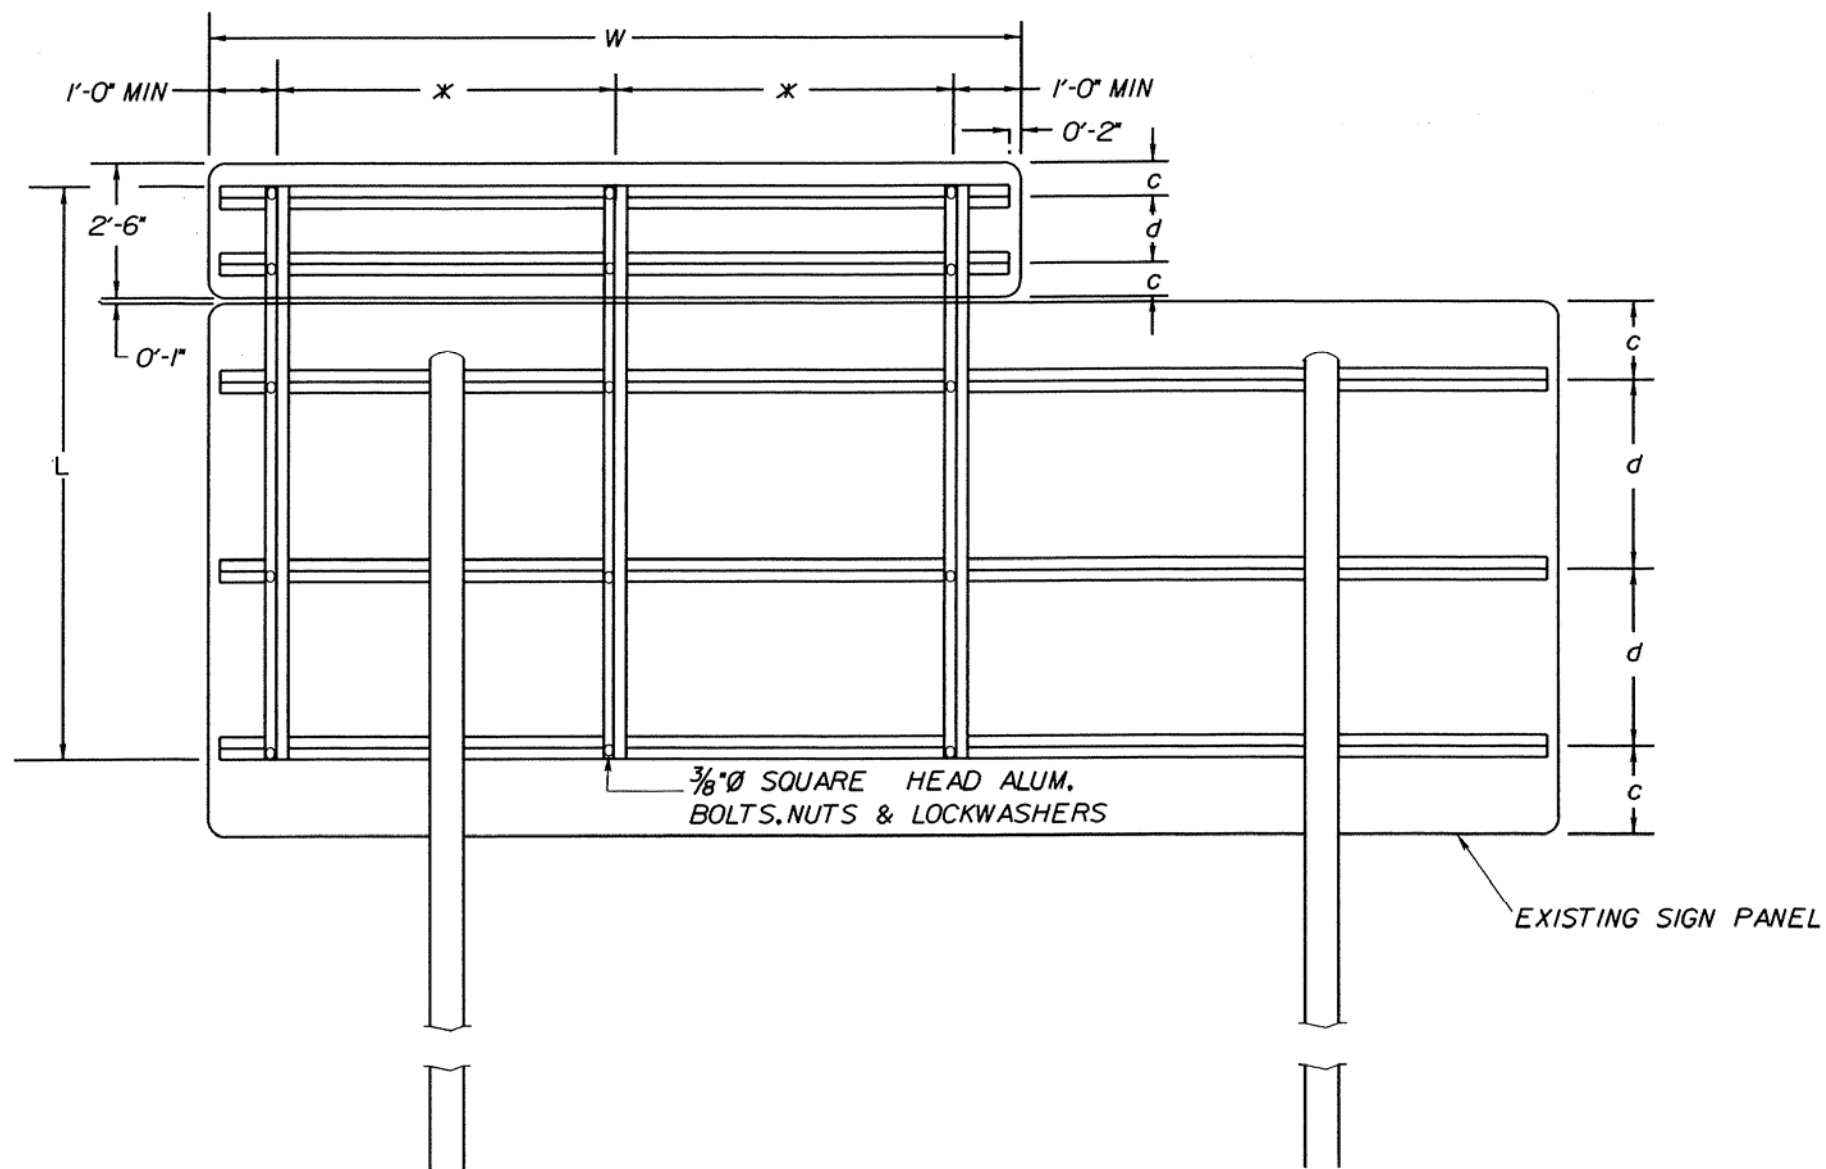

NOTES

A 0'-2" clearance is required from edge of pole to vertical zee bar.

* These Dimensions shall be approximately equal.

SIGN NO.	W	ZEE BAR SIZE	VERTICAL ZEE BAR	
			SIZE	L