


SURVEYED BY
SUPERVISED BY
DESIGNED BY

Section IV - Traffic Signals

DESIGN FEATURES RELATING TO CONSTRUCTION OR TO REGULATION AND CONTROL OF TRAFFIC MAY BE SUBJECT TO CHANGE AS DEEMED NECESSARY BY THE DEPARTMENT

REVISED	FHWA REGION	STATE	FEDERAL AID PROJECT	ROUTE	STATE PROJECT	SHEET NO.
	3	VA.				

Appendix IV A-1

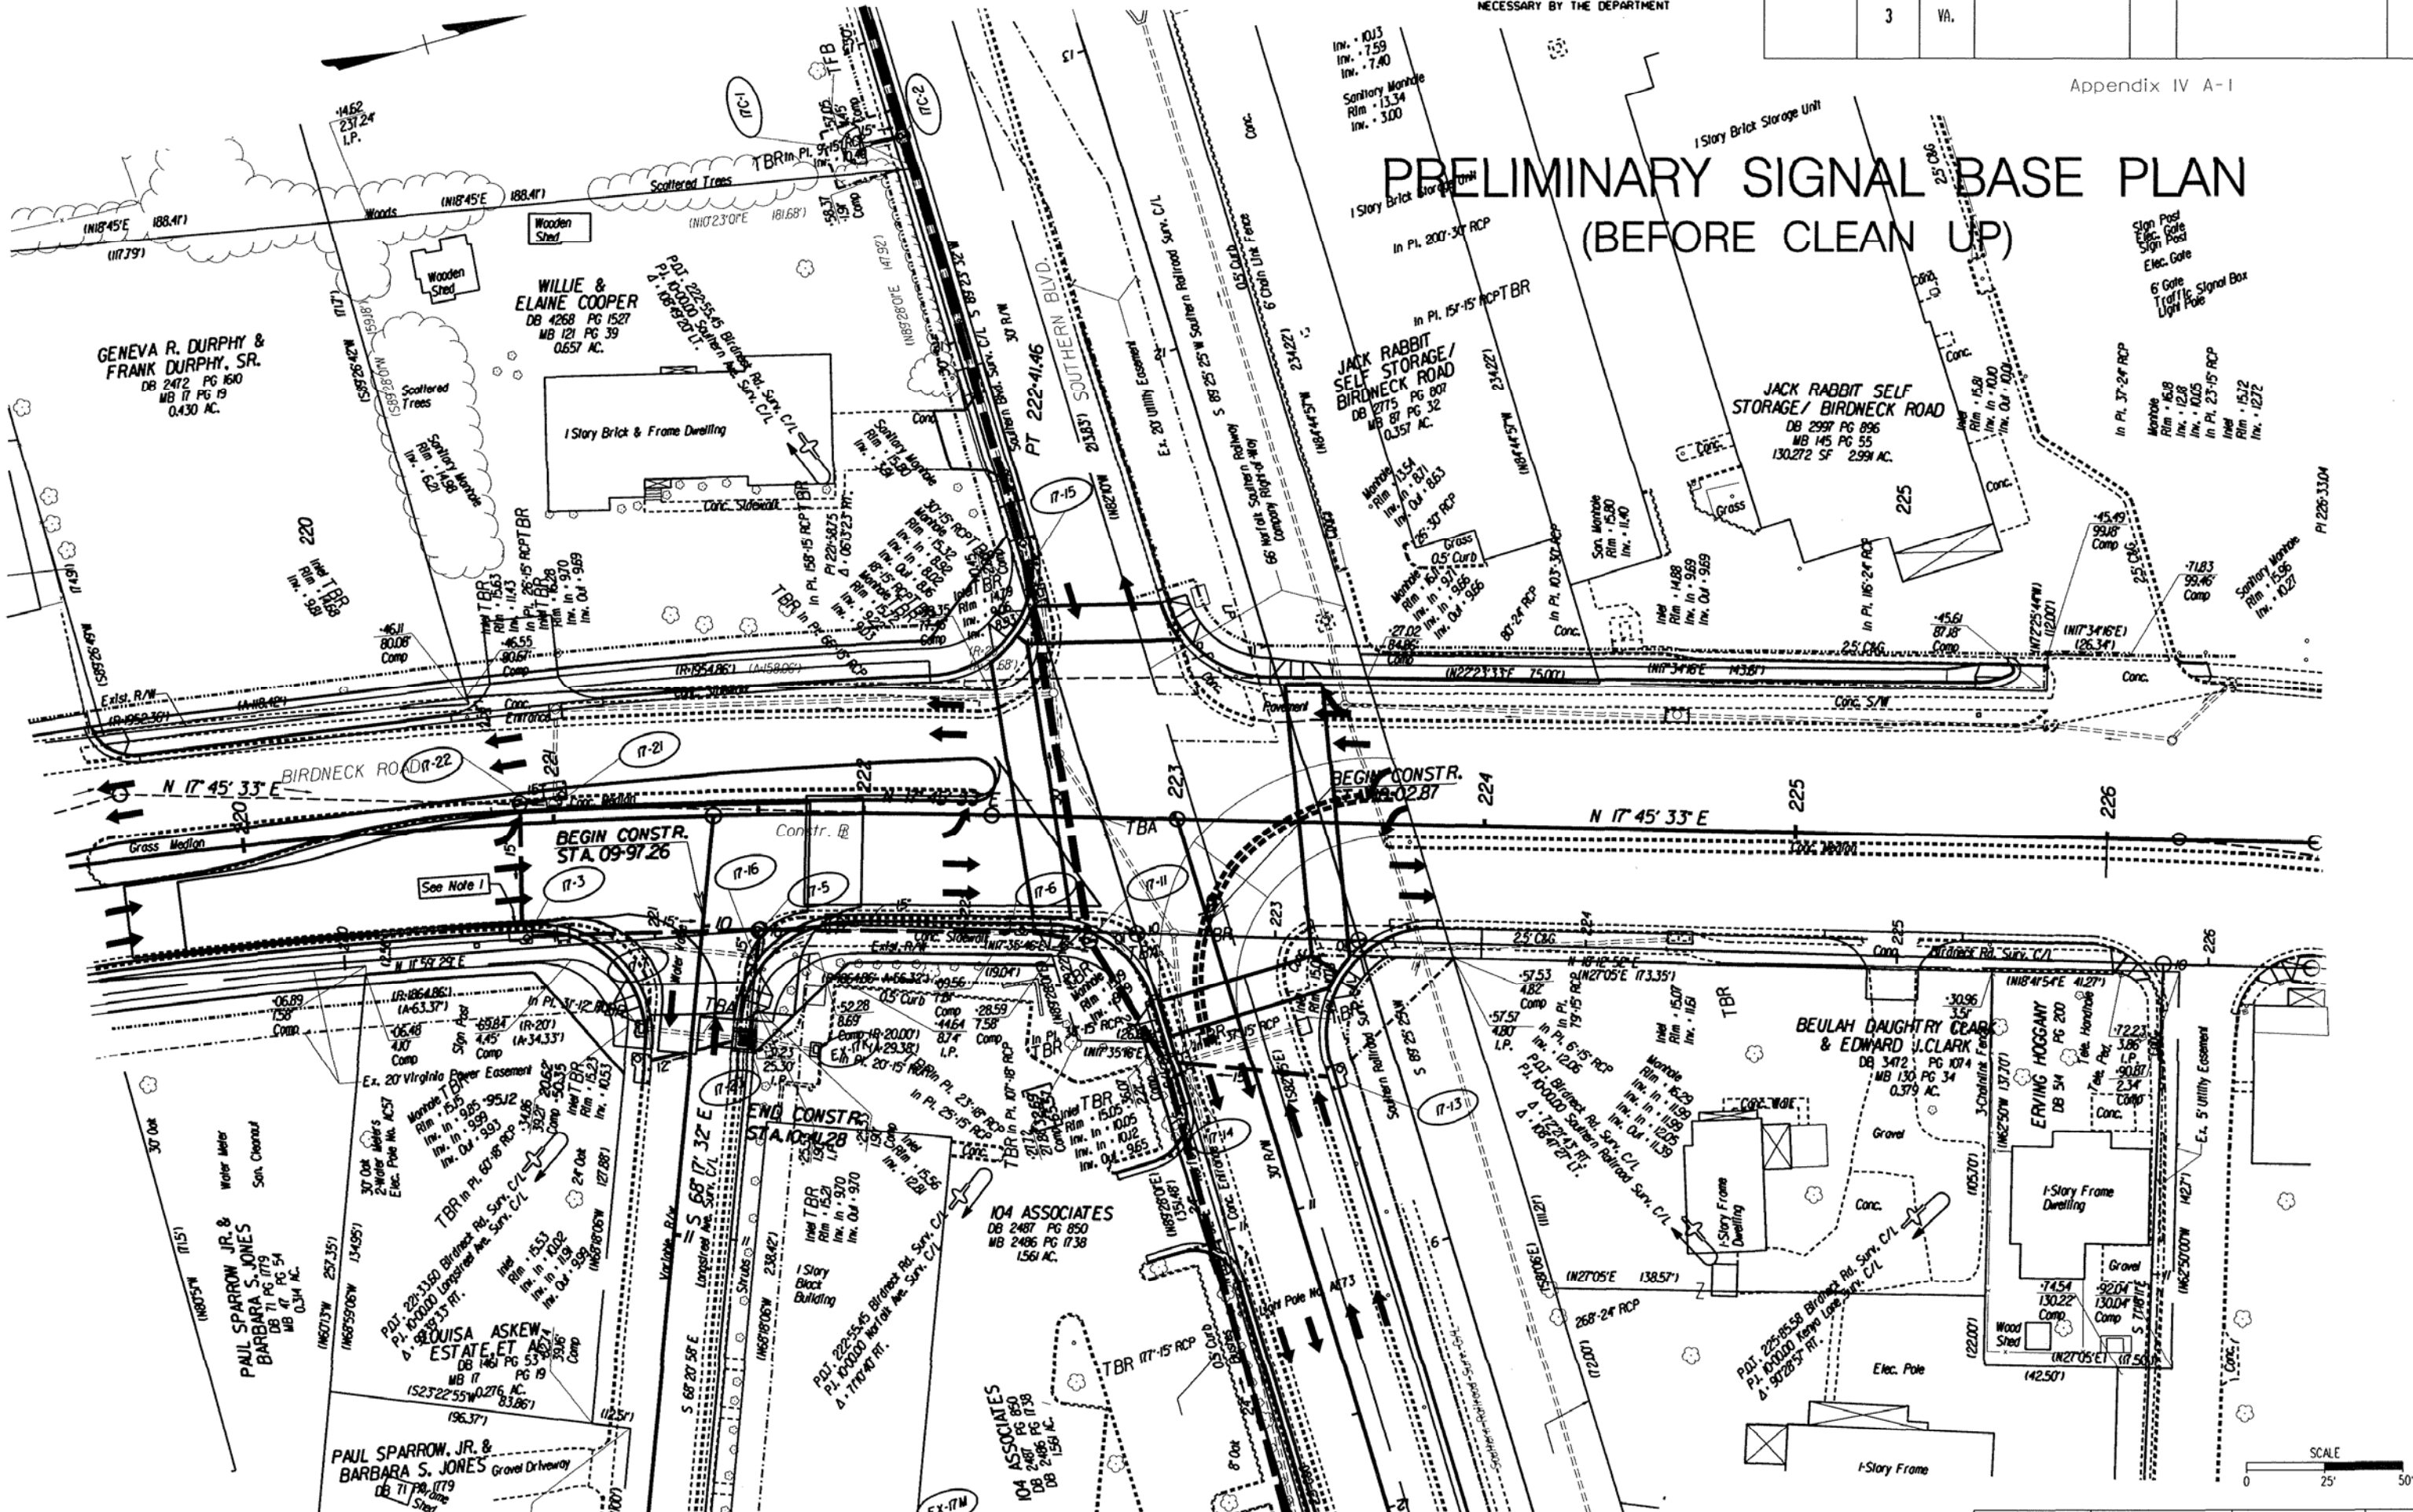


PRELIMINARY SIGNAL BASE PLAN (BEFORE CLEAN UP)

BEGIN CONSTR. STA. 118+02.87

BEGIN CONSTR. STA. 09+97.26

END CONSTR. STA. 104+28

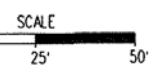

PLAN NO.	PROJECT	FILE NO.	SHEET NO.
A			