

SURVEYED BY \_\_\_\_\_  
 SUPERVISED BY \_\_\_\_\_  
 DESIGNED BY \_\_\_\_\_



DESIGN FEATURES RELATING TO CONSTRUCTION  
 OR TO REGULATION AND CONTROL OF TRAFFIC  
 MAY BE SUBJECT TO CHANGE AS DEEMED  
 NECESSARY BY THE DEPARTMENT

REVISED	FHWA REGION	STATE	FEDERAL AID PROJECT	ROUTE	STATE PROJECT	SHEET NO.
	3	VA.				

Section IV - Traffic Signals

Appendix IV A-2

# TYPICAL SIGNAL BASE PLAN (WITH DRAINAGE AND UTILITIES SHOWN)

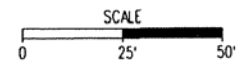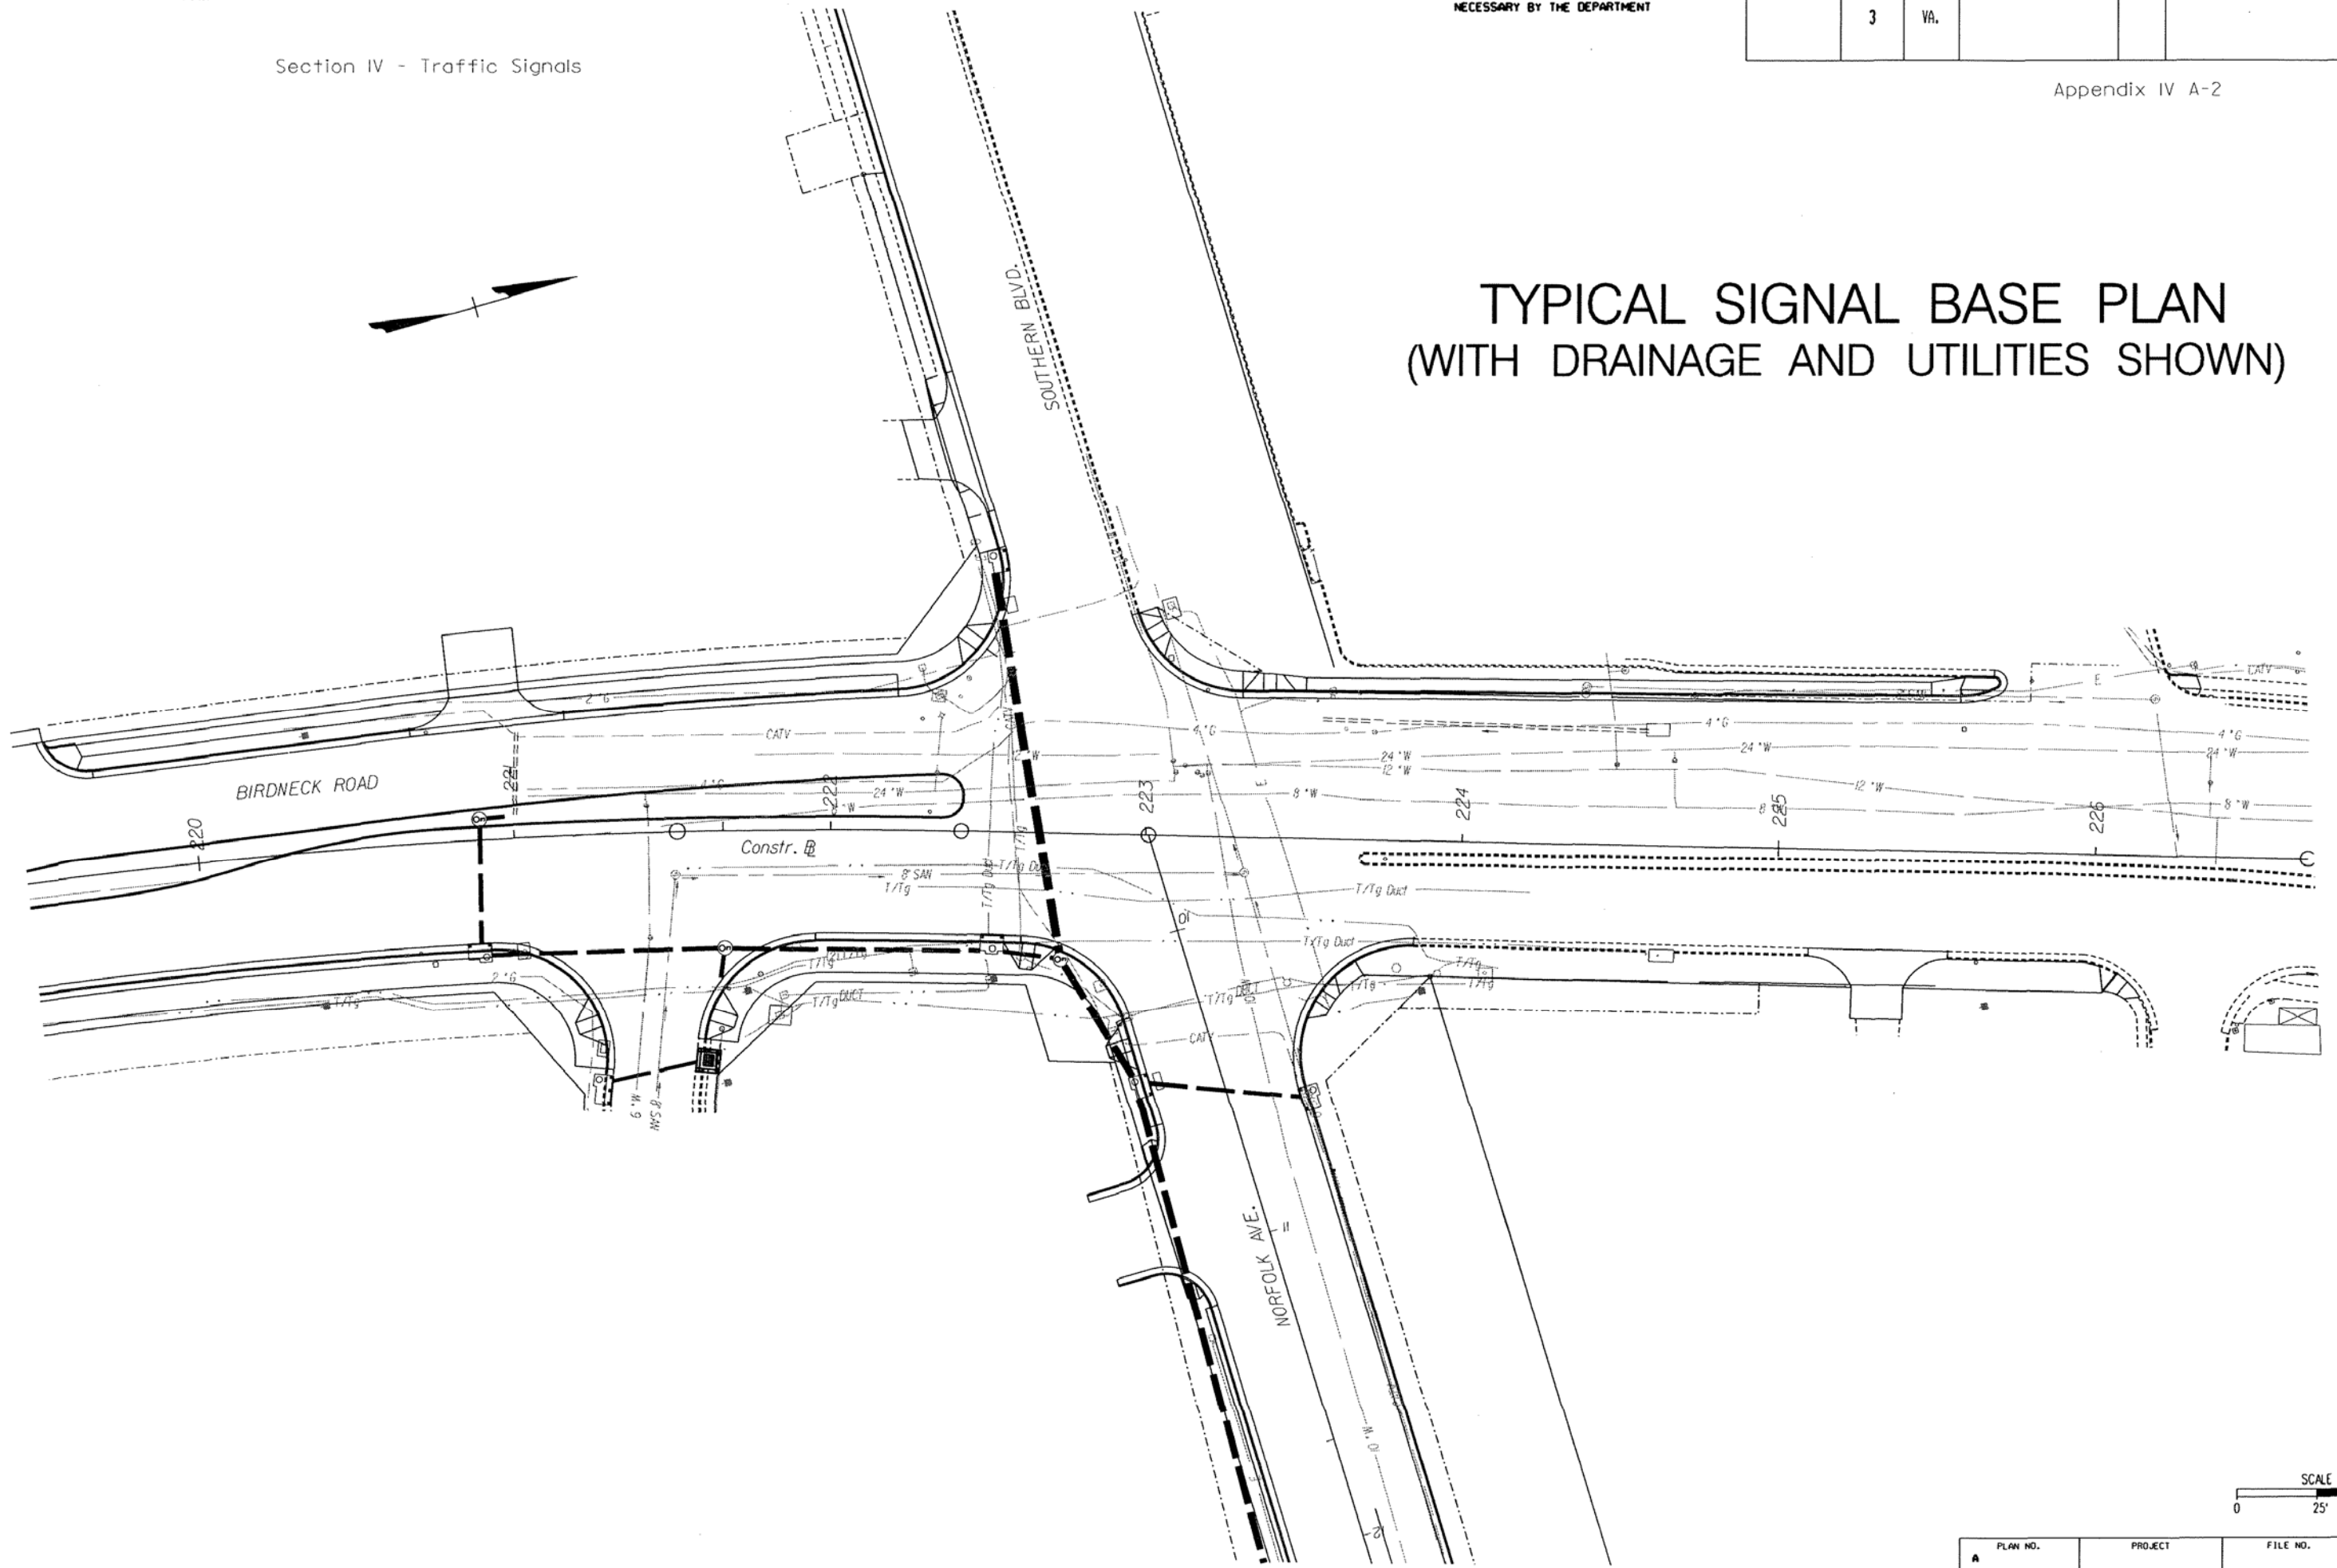

PLAN NO.	PROJECT	FILE NO.	SHEET NO.
A			