


LONGITUDINAL SECTION
(WHEN INLET IS LOCATED ABOVE NORMAL DITCH GRADE)
SEE NOTE 16.

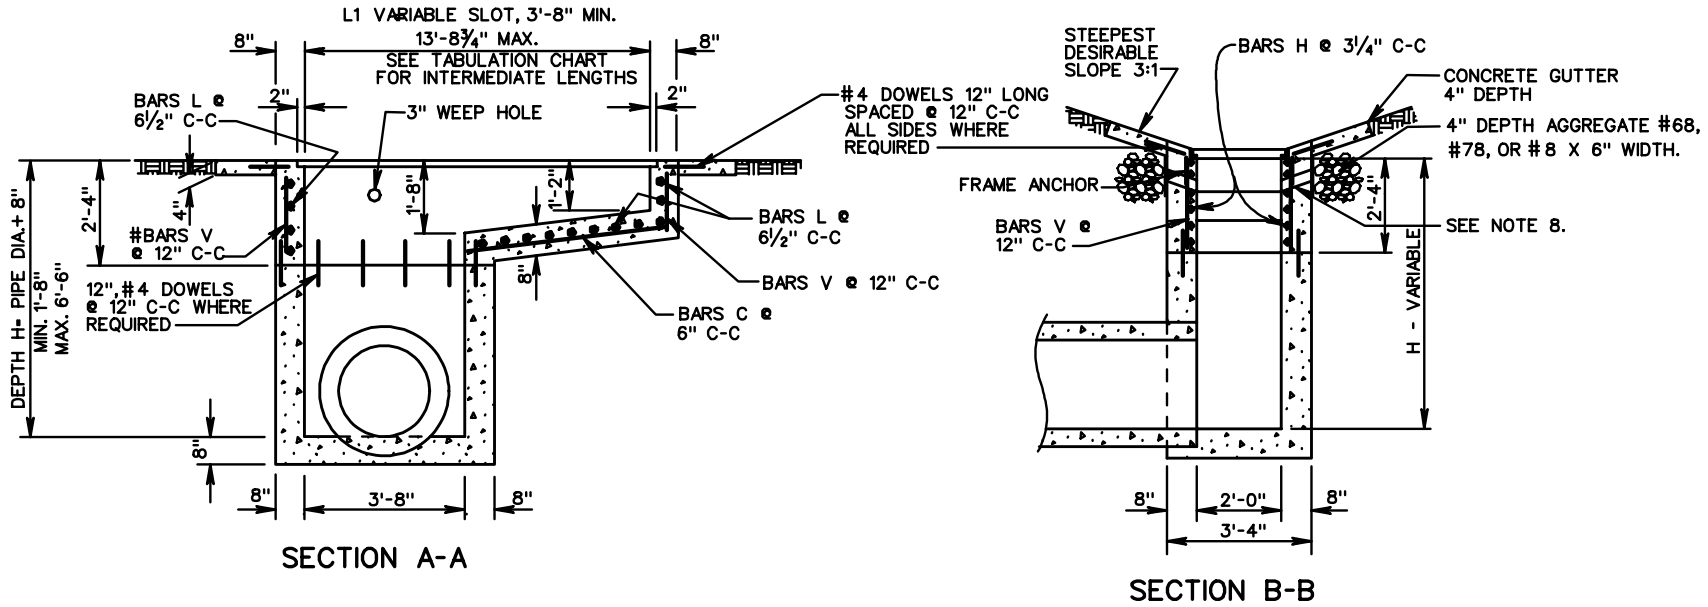

**MULTIGRATE DROP INLET
FOR PIPE SIZES 12" TO 36"**
VIRGINIA DEPARTMENT OF TRANSPORTATION