


LEFT OF TRAFFIC			
SHOULDER WIDTH L	L1	L2	L3
15'	10'	2'	3'
15'	4'	8'	3'
15'	3'	9'	3'
13'	3'	7'	3'
12'	10'	—	2'
11'	3'	5'	3'
8'	4'	2'	2'
8'	3'	3'	2'

RIGHT OF TRAFFIC			
SHOULDER WIDTH R	R1	R2	R3
15'	10'	2'	3'
15'	6'	6'	3'
13'	8'	2'	3'
11'	6'	2'	3'
9'	6'	—	3'

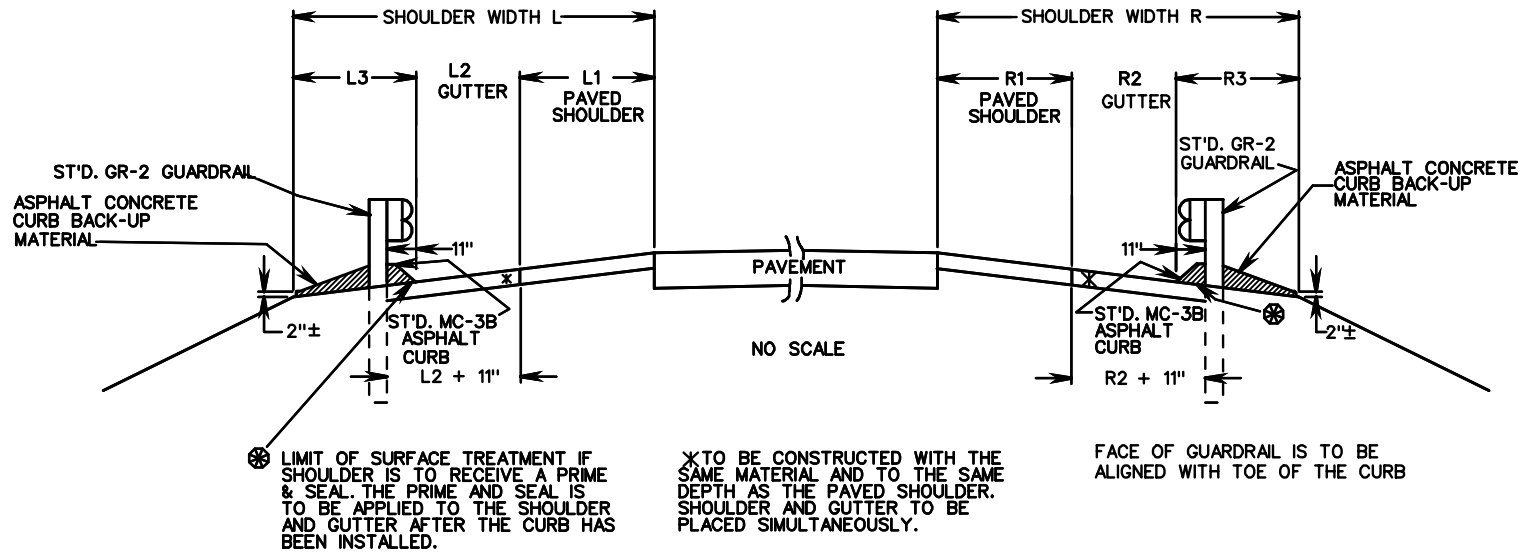

ST'D. GR-2 & MC-3B (11") ASPHALT CURB INSTALLATION

SPECIFICATION REFERENCE

105
502

ASPHALT CURB AND GUTTER & ASPHALT PAVING UNDER GUARDRAIL

VIRGINIA DEPARTMENT OF TRANSPORTATION