


8/26/2014  
2:05:26 PM

TMP Plans/Sign  
Plotted By: Stewart Hillis

PROJECT MANAGER \_\_\_\_\_  
SURVEYED BY, DATE \_\_\_\_\_  
DESIGN BY \_\_\_\_\_  
SUBSURFACE UTILITY BY, DATE \_\_\_\_\_

• = Detour Signing





PROJECT LOCATION

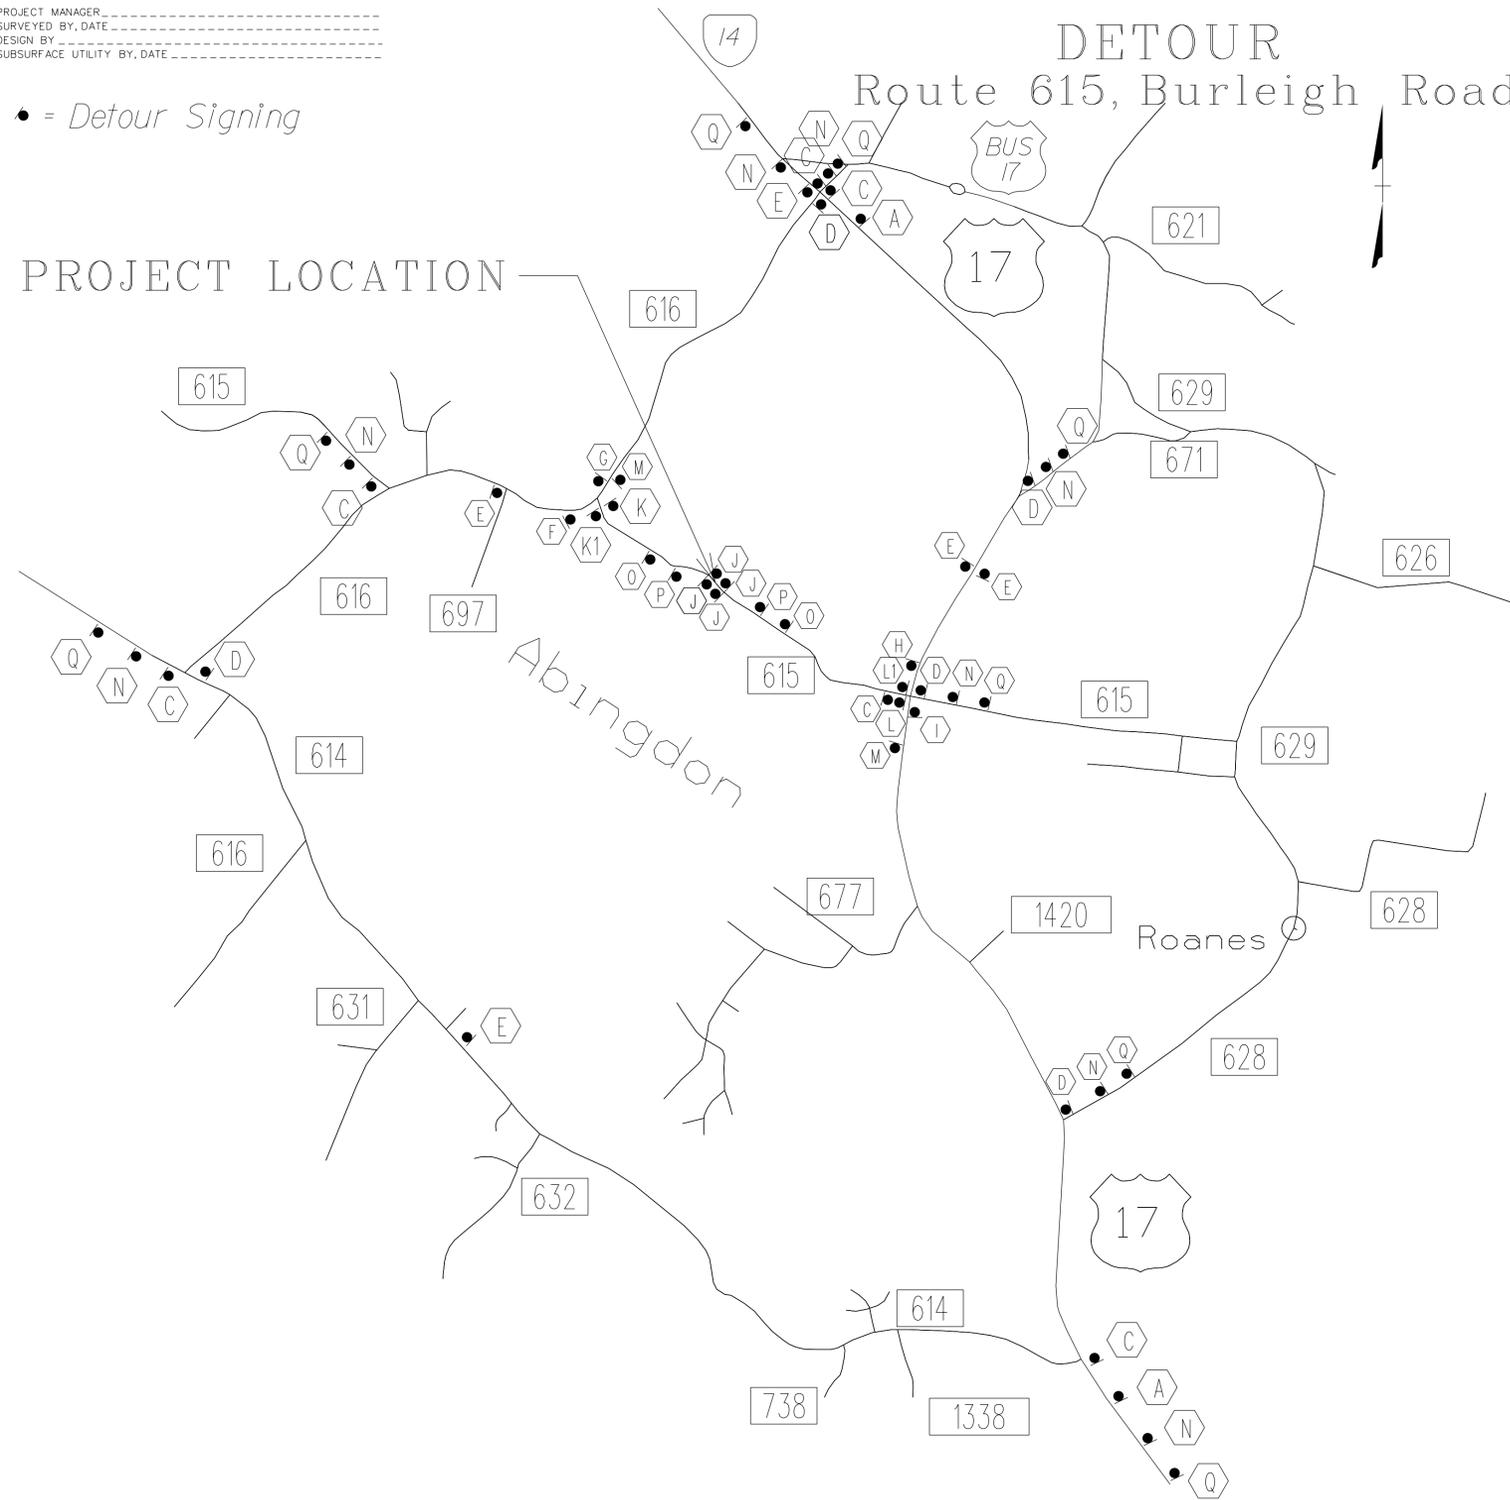

REVISED	STATE	ROUTE	STATE PROJECT	SHEET NO.
	VA.	XXX	XXXX-XXX-XXX, C-50X R-20X	JK(2)

DESIGN FEATURES RELATING TO CONSTRUCTION OR TO REGULATION AND CONTROL OF TRAFFIC MAY BE SUBJECT TO CHANGE AS DEEMED NECESSARY BY THE DEPARTMENT

Location & Design  
Fredericksburg, Virginia  
TRAFFIC ENGINEER

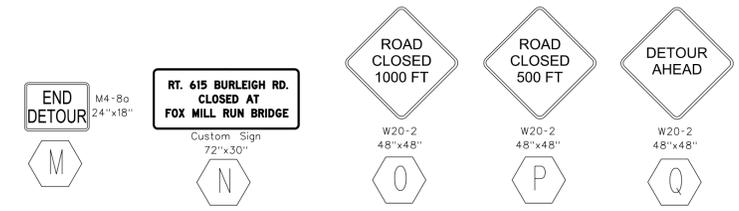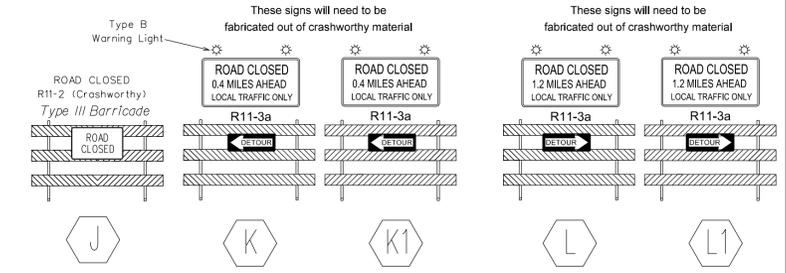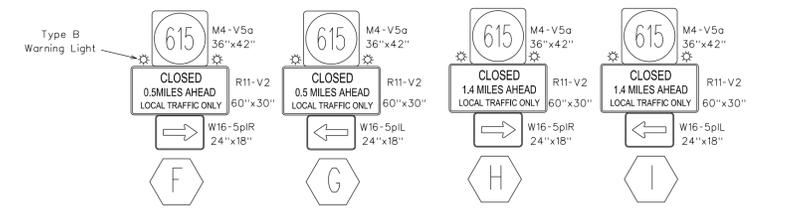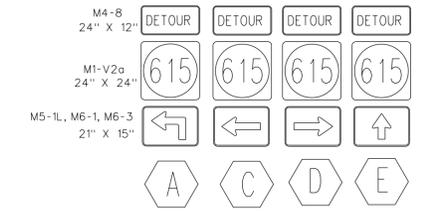

See Constr. Sign Sch. Sheet JK(7) for Summary

NOT TO SCALE	PROJECT XXXX-XXX-XXX	SHEET NO. JK(2)
--------------	-------------------------	--------------------

Cell Revised 12/11/12

FIGURE 2H - 12 SAMPLE TRAFFIC MAINTENANCE PLAN (TMP) SHEET