


BCT-DT

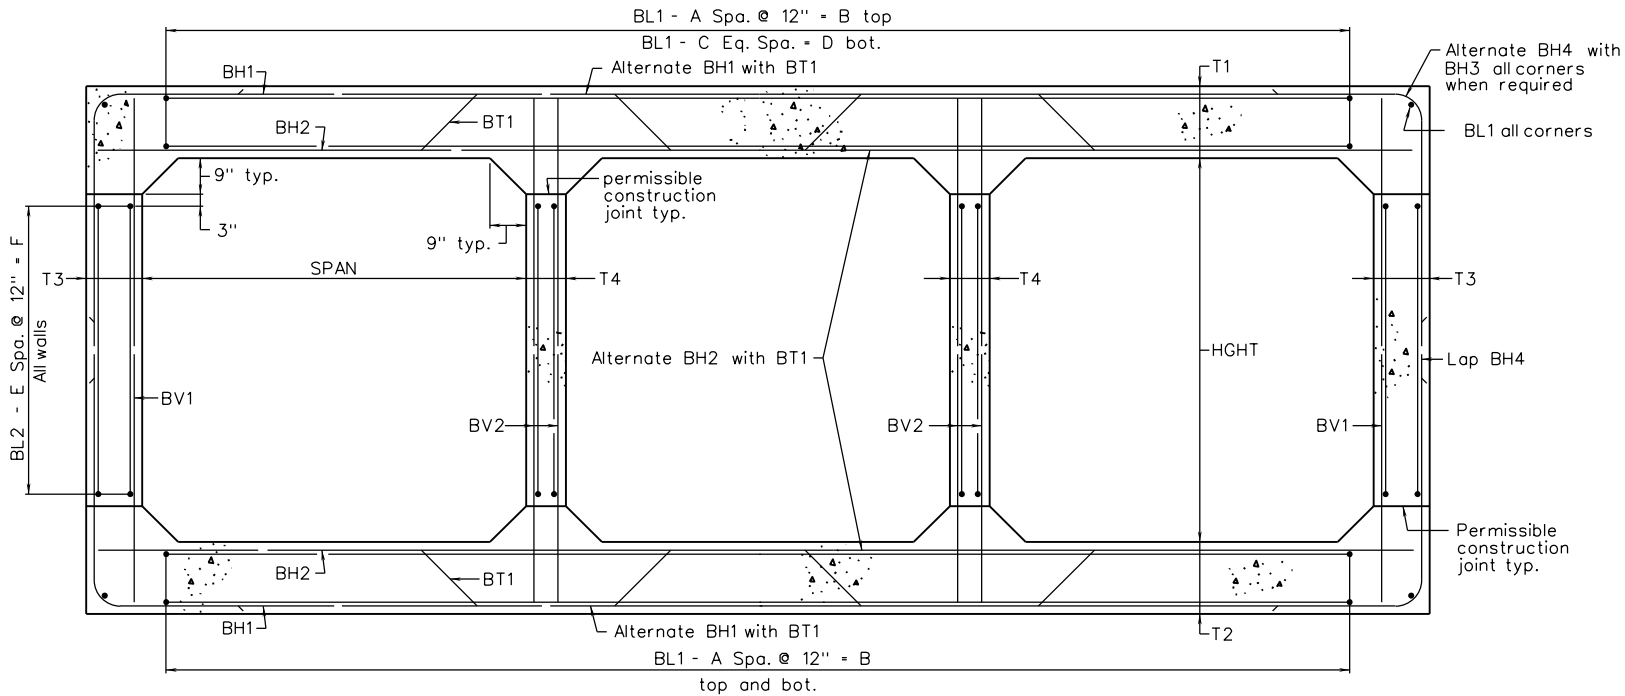

TYPICAL SECTION

A copy of the original sealed and signed drawing is on file in the central office.



ROAD AND BRIDGE STANDARDS

TRIPLE BOX CULVERTS
STANDARD DETAILS

SPECIFICATION
REFERENCE

SHEET 1 OF 3

REVISION DATE

1004.01

07/11

VIRGINIA DEPARTMENT OF TRANSPORTATION