


Figure 12-C Sample Right-of-Way Plan

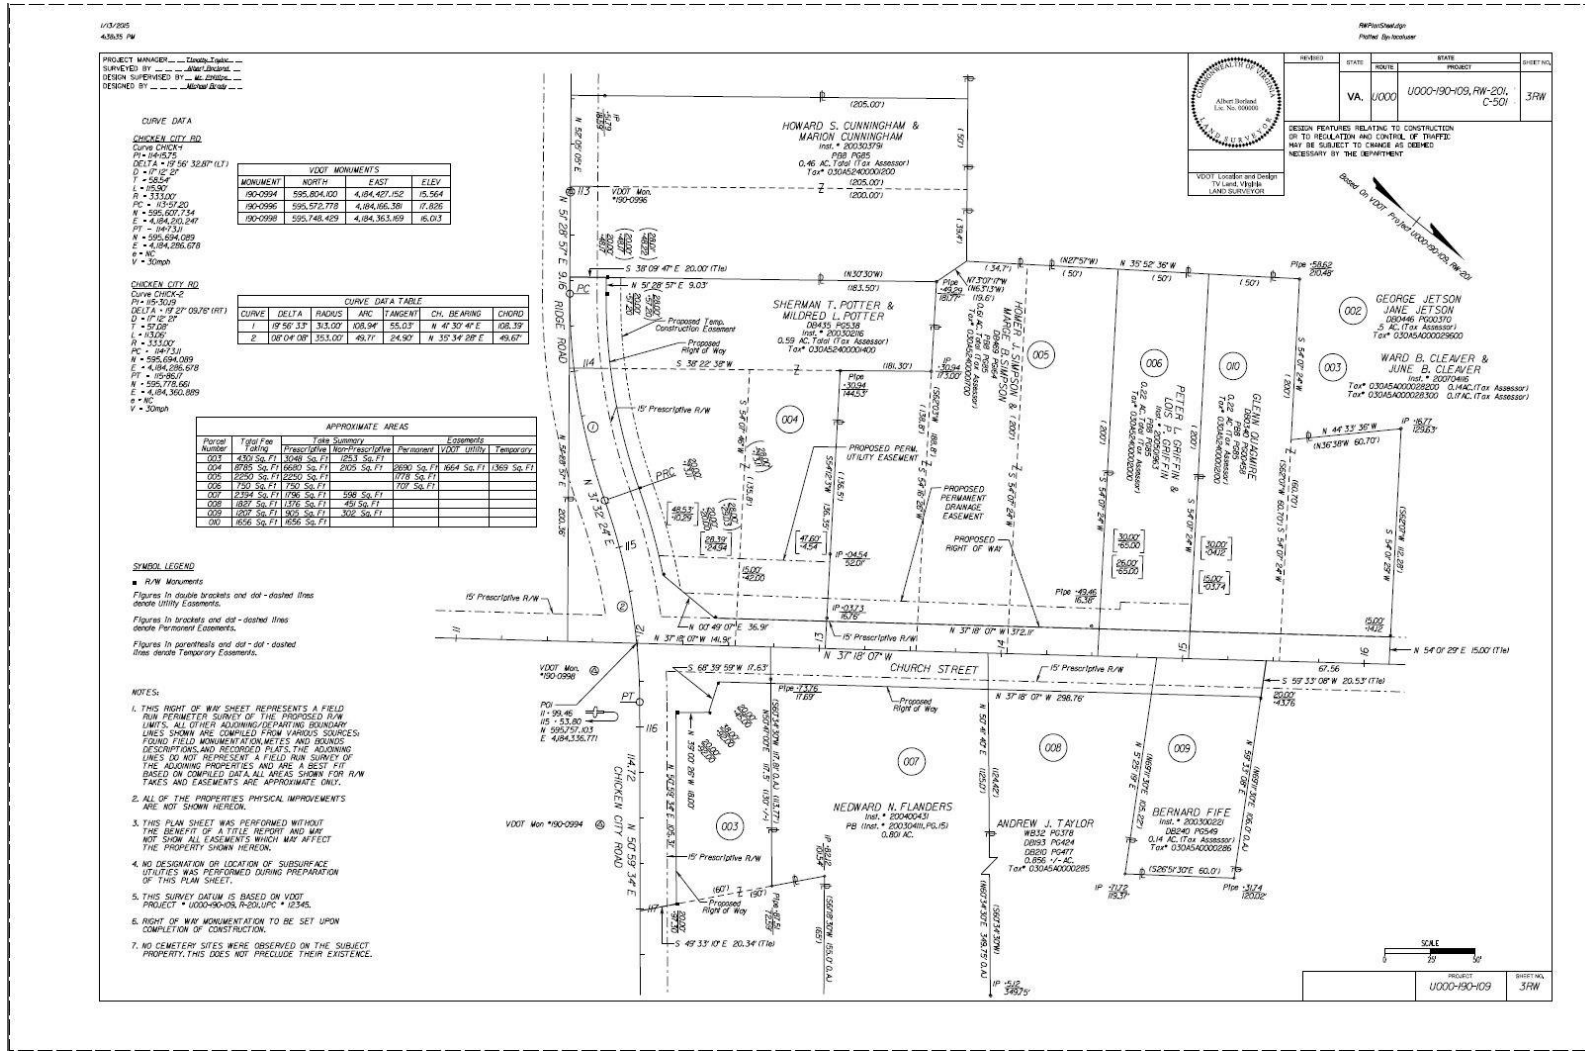

Line Weights have been turned off for clarity.