


PROJECT MANAGER \_\_\_\_\_  
 SURVEYED BY \_\_\_\_\_  
 DESIGN SUPERVISED BY \_\_\_\_\_  
 DESIGNED BY \_\_\_\_\_

DESIGN FEATURES RELATING TO CONSTRUCTION OR TO REGULATION AND CONTROL OF TRAFFIC MAY BE SUBJECT TO CHANGE AS DEEMED NECESSARY BY THE DEPARTMENT

REVISED	STATE	FEDERAL AID	ROUTE	STATE	SHEET NO.
		PROJECT		PROJECT	
	VA.				

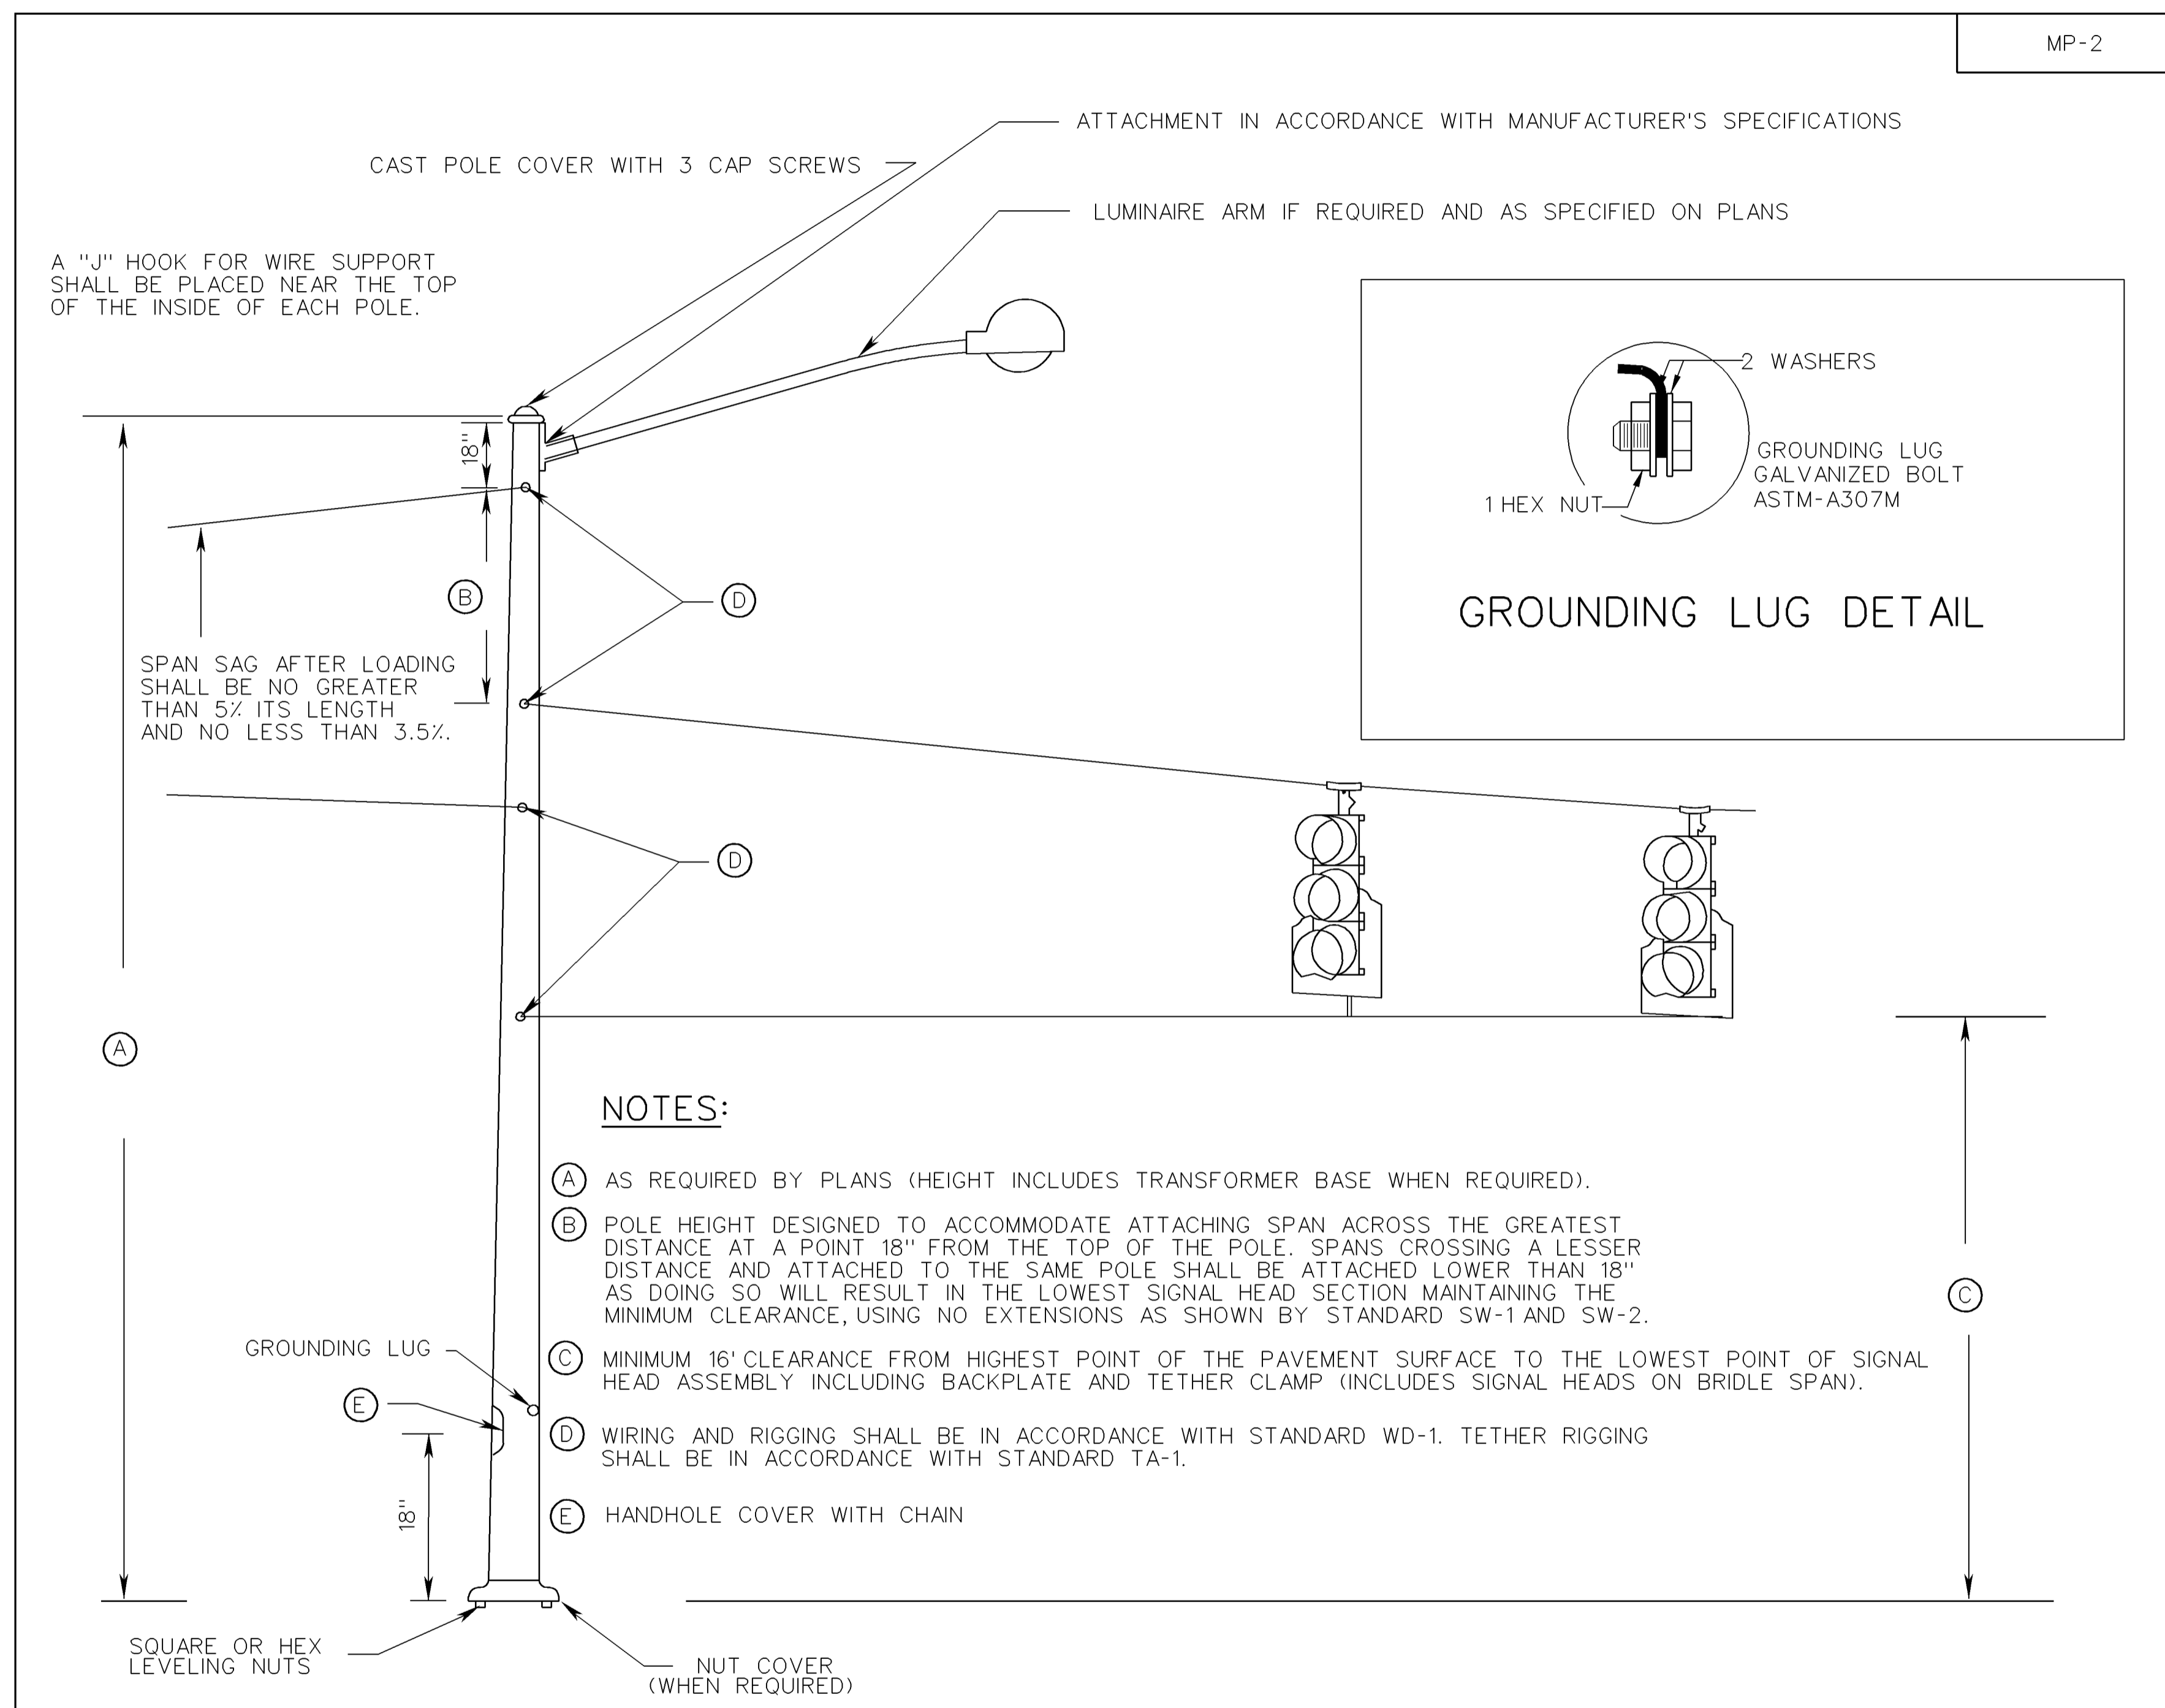

SPECIFICATION REFERENCE	<b>SIGNAL POLE DETAILS</b> STRAIN AND COMBINATION LUMINAIRE STRAIN POLE VIRGINIA DEPARTMENT OF TRANSPORTATION	<b>VDOT</b> ROAD AND BRIDGE STANDARDS	REVISION DATE 06-15-2009	SHEET 1 OF 1	1302.20
700					

6/18/2009 14:54:40

NEW. 6/15/09				
SPECIAL DESIGN SECTION DRAWING NO. IIS13_16	PLAN NO.	PROJECT	FILE NO.	SHEET NO.